
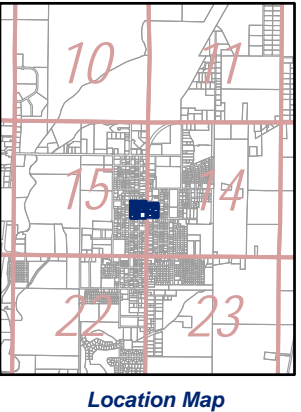
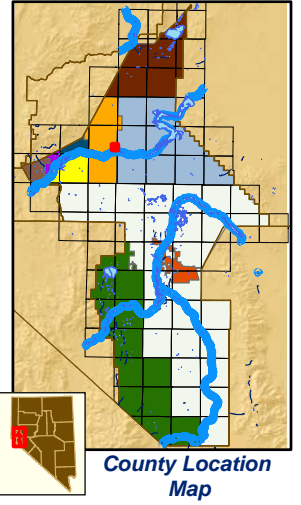


Portion NW1/4 SW1/4 Section 14 & Portion NE1/4SE1/4 Section 15 T13N-R25E, MD&M

1-15

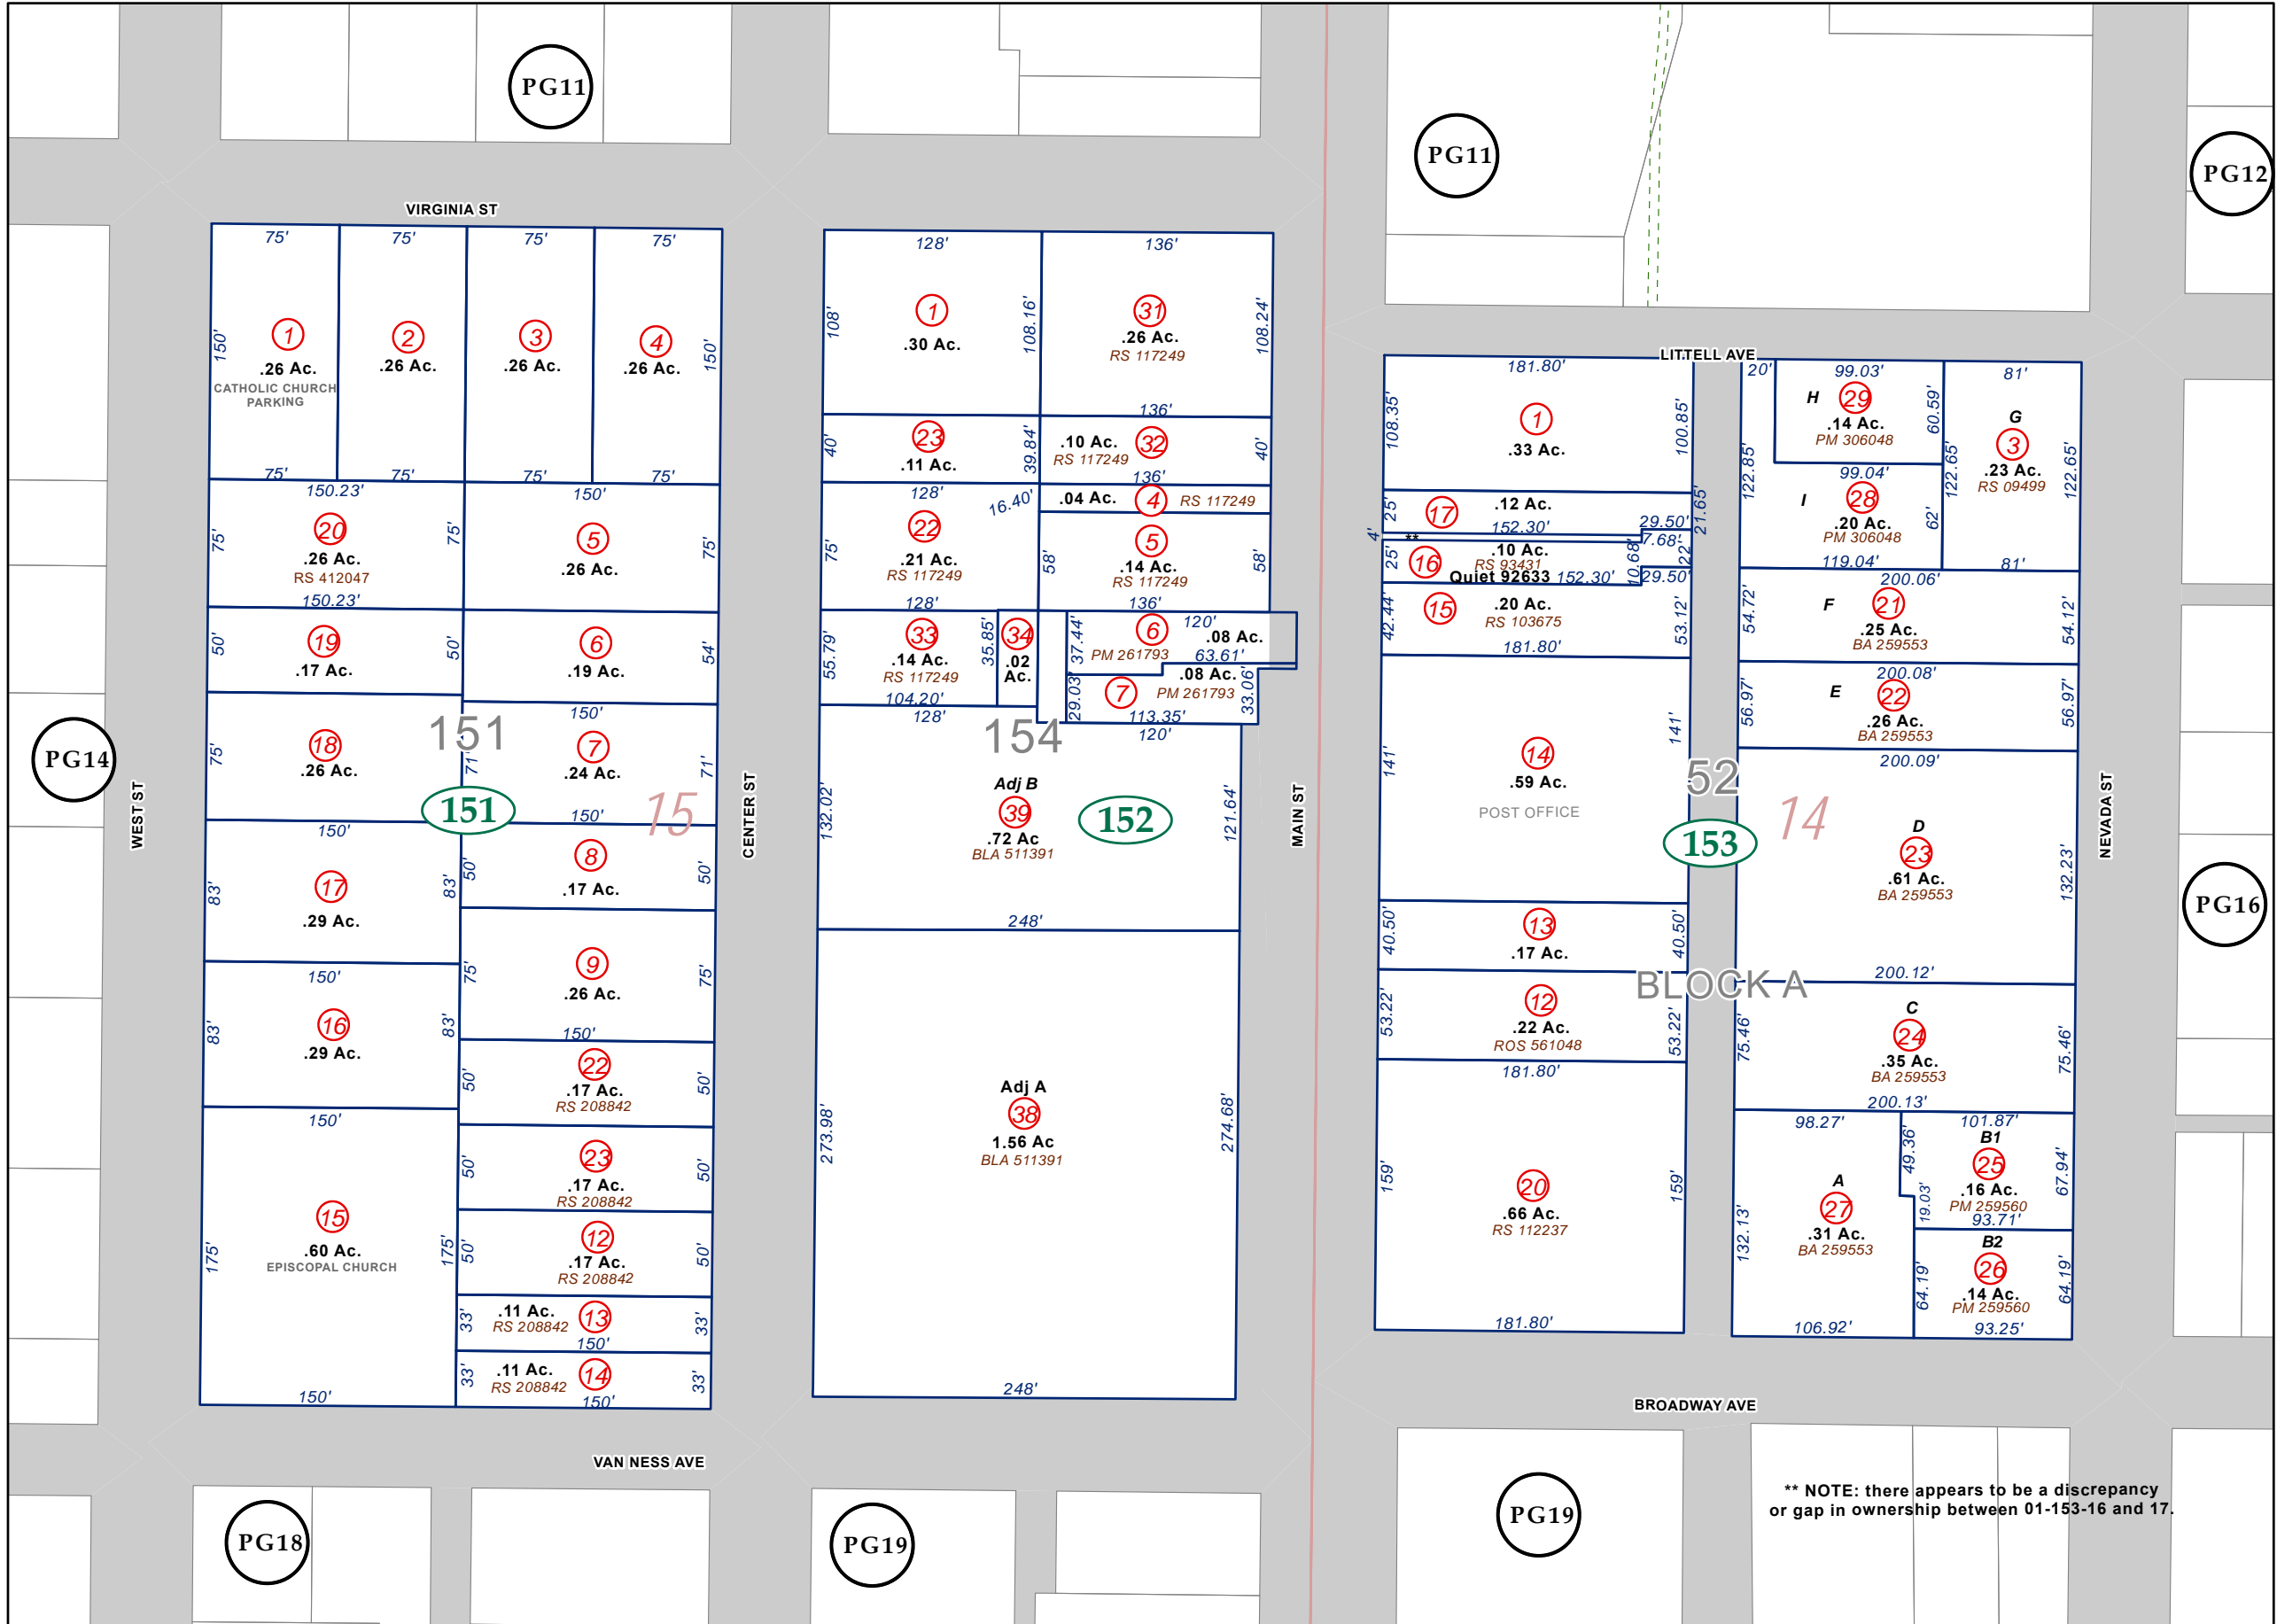

Map Elements

- ✦ 1/4 Corner Section
- * Section Ties
- 300' Dimensions
- 1 Parcel Lot
- ① Parcel Number
- 0.13 Ac. Acreage of Parcel
- PM 136149 Recorded Map Image
- ▭ Parcel Boundaries
- ④ Block Number
- ⑧ Parcel Book & Page Number
- ⑩ Page Number

Cities & Townships

- Dayton
- Dayton Valley
- Fernley
- Mark Twain
- Mason Valley
- Mound House
- Silver City
- Silver Springs
- Smith Valley
- Stagecoach
- Yerington

** NOTE: there appears to be a discrepancy or gap in ownership between 01-153-16 and 17.

Scale: 1" = 100'
Revised: June 6, 2022



NOTE: This is for assessment use only and does not represent a survey. No liability is assumed as to the accuracy of the data delineated herein. Use of this plat for other than assessment purposes is forbidden unless approved by the Lyon County Assessor's Office.