
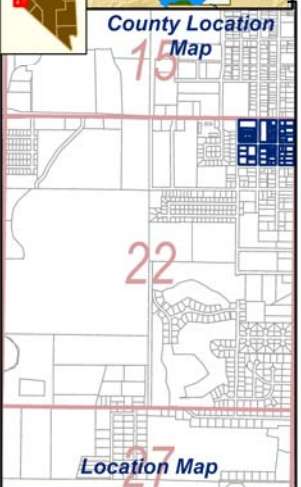
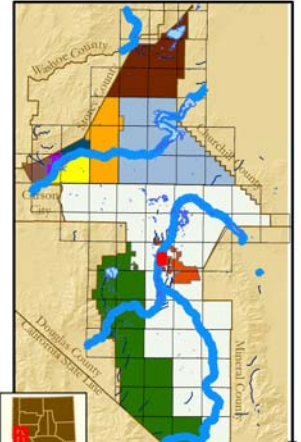


Portion NE1/4 NE1/4 Section 22 & Portion NW1/4 NW1/4 Section 23, T13N - R25E, MD&M

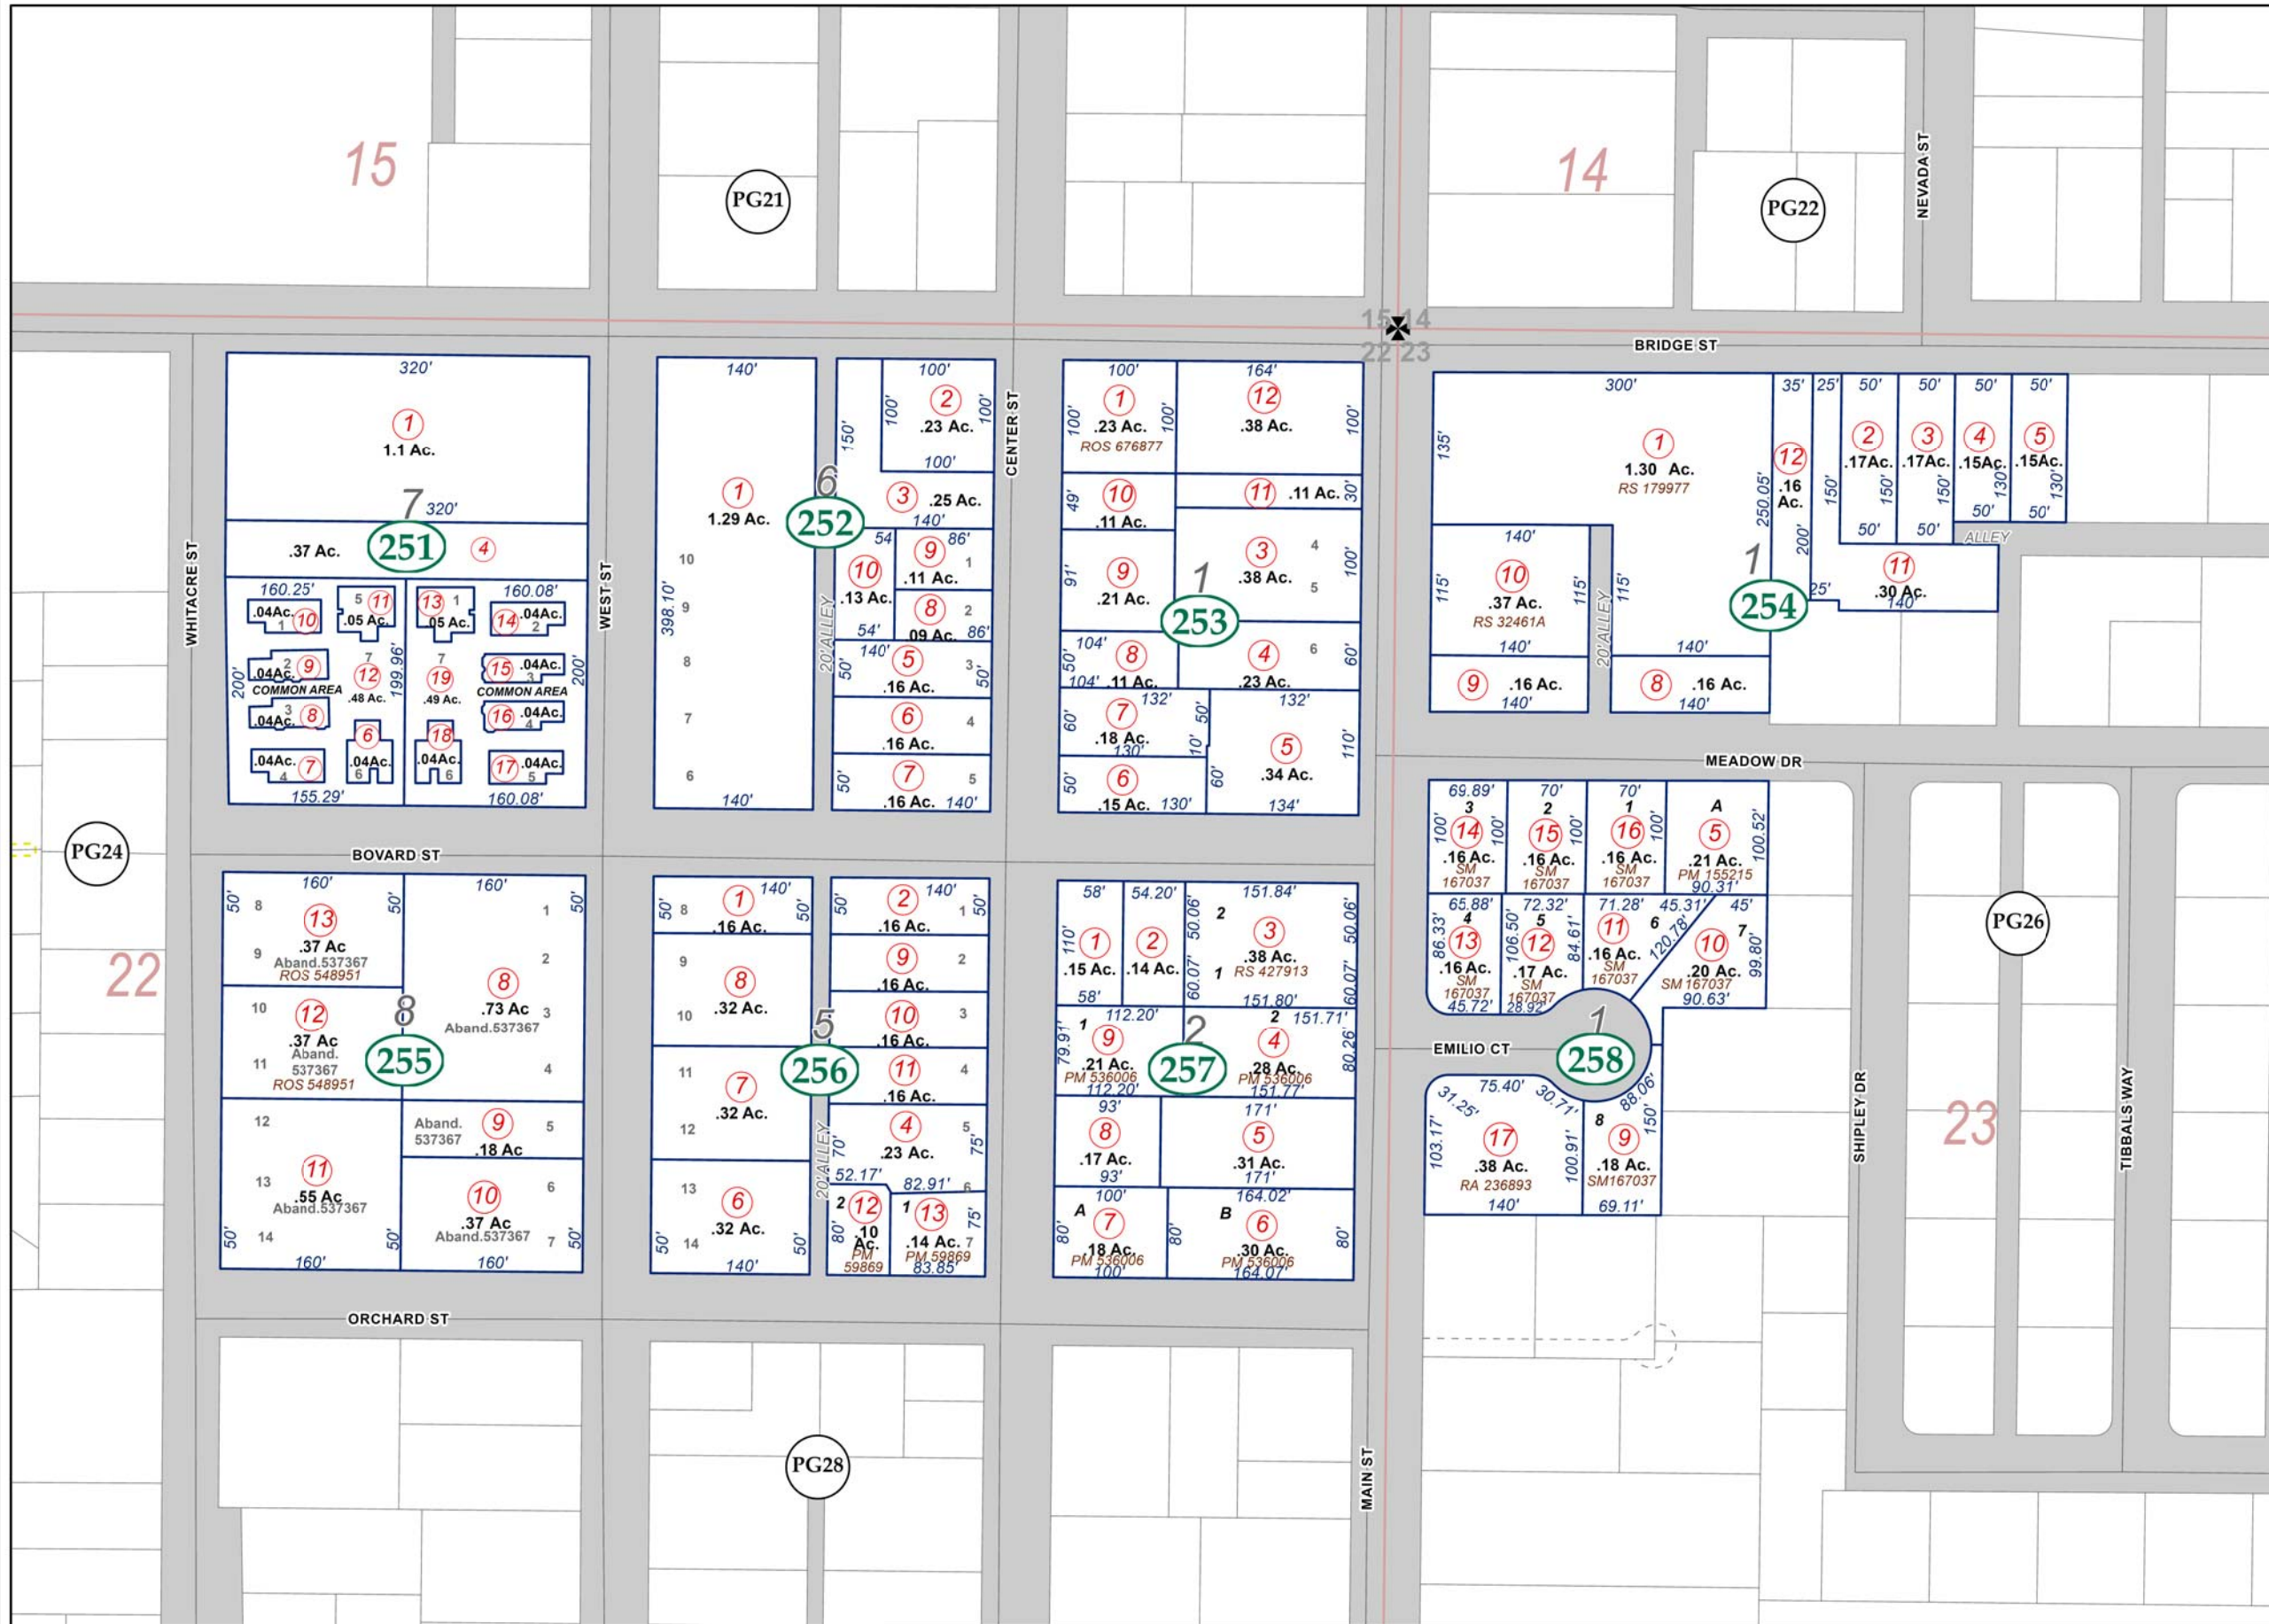

**Map Elements**

- ✱ 1/4 Corner Section
- ✱ Section Ties
- 300' Dimensions
- 1 Parcel Lot
- ③ Parcel Number
- 0.13 Ac. Acreage of Parcel
- PM 136149 Recorded Map Image
- ▭ Parcel Boundaries
- ④11 Block Number
- ⑥K12 PG06 Parcel Book & Page Number
- PG24 Page Number

**Cities & Townships**

- Dayton
- Dayton Valley
- Fernley
- Mark Twain
- Mason Valley
- Mound House
- Silver City
- Silver Springs
- Smith Valley
- Stagecoach
- Yerington

Scale: 1" = 150'  
 Revised: January 3, 2024

NOTE: This is for assessment use only and does not represent a survey. No liability is assumed as to the accuracy of the data delineated herein. Use of this plat for other than assessment purposes is forbidden unless approved by the Lyon County Assessor's Office.

MEADOW PARK ADDITION SM 167037 12-14-93    PLEASANT PLACE HOMES PHASE 2 SM 163284 7-29-93    PLEASANT PLACE HOMES PHASE 1 SM 142779 7-12-91