
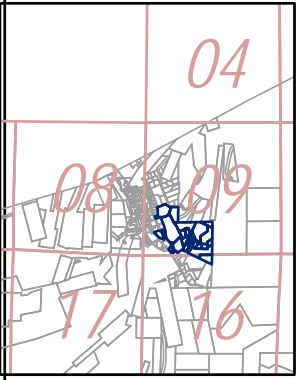
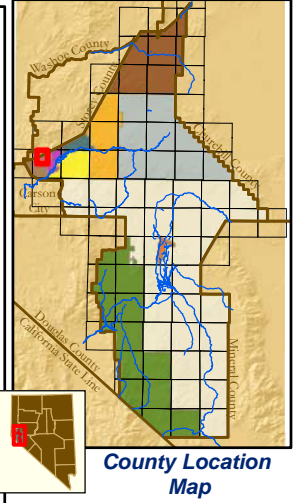


Portion SW1/4 Section 9 & Portion NW1/4 Section 16, T16N - R21E, MD&M

8-08

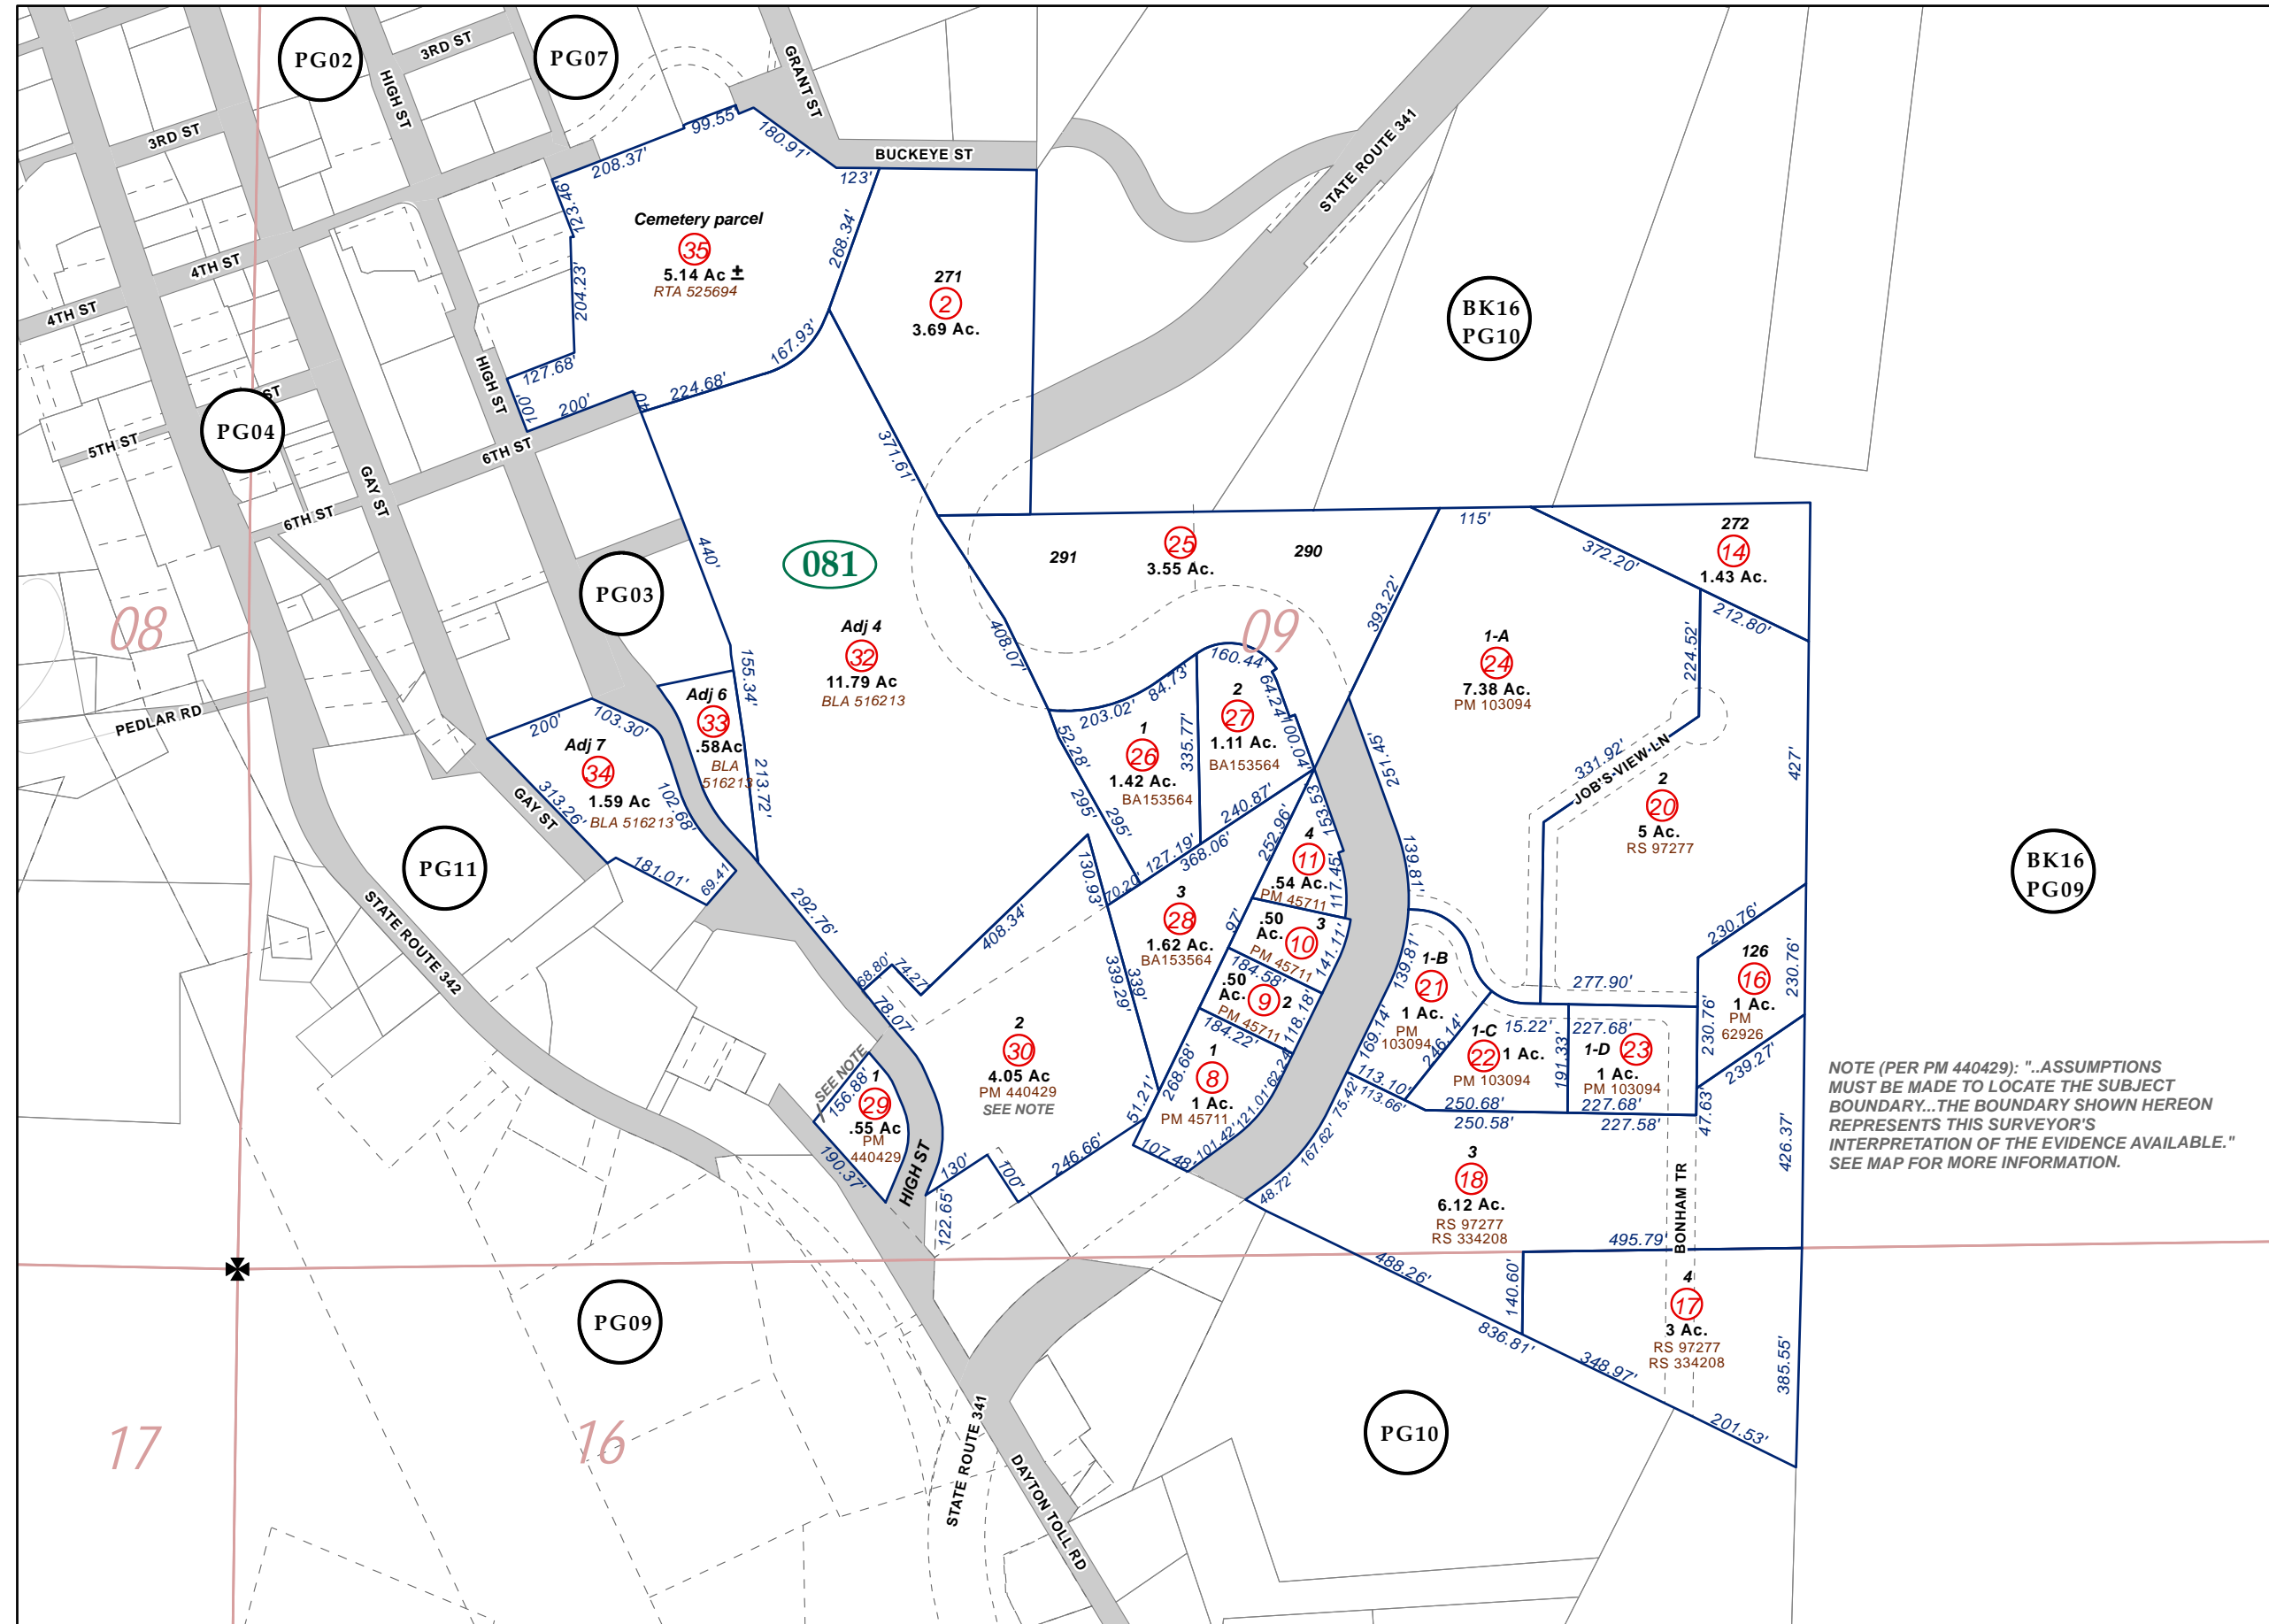

Map Elements

- 1/4 Corner Section
- Section Ties
- Dimensions
- Parcel Lot
- Parcel Number
- Acres of Parcel
- Recorded Map Image
- Parcel Boundaries
- Block Number
- Parcel Book & Page Number
- Page Number

Cities & Townships

- Dayton
- Dayton Valley
- Fernley
- Mark Twain
- Mason Valley
- Mound House
- Silver City
- Silver Springs
- Smith Valley
- Stagecoach
- Yerington

NOTE (PER PM 440429): "...ASSUMPTIONS MUST BE MADE TO LOCATE THE SUBJECT BOUNDARY...THE BOUNDARY SHOWN HEREON REPRESENTS THIS SURVEYOR'S INTERPRETATION OF THE EVIDENCE AVAILABLE." SEE MAP FOR MORE INFORMATION.

Scale: 1" = 300'
Revised: September 18, 2014



NOTE: This is for assessment use only and does not represent a survey. No liability is assumed as to the accuracy of the data delineated herein. Use of this plat for other than assessment purposes is forbidden unless approved by the Lyon County Assessor's Office.