

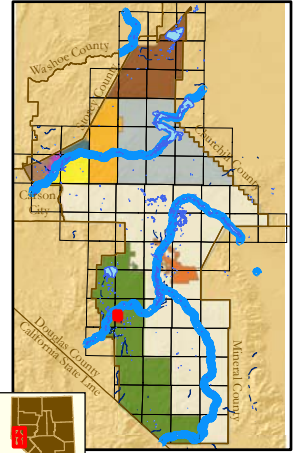


NW1/4 SE1/4 & E1/2 NE1/4 NE1/4 SW1/4 Section 19 T11N - R24E, MD&M

10-49

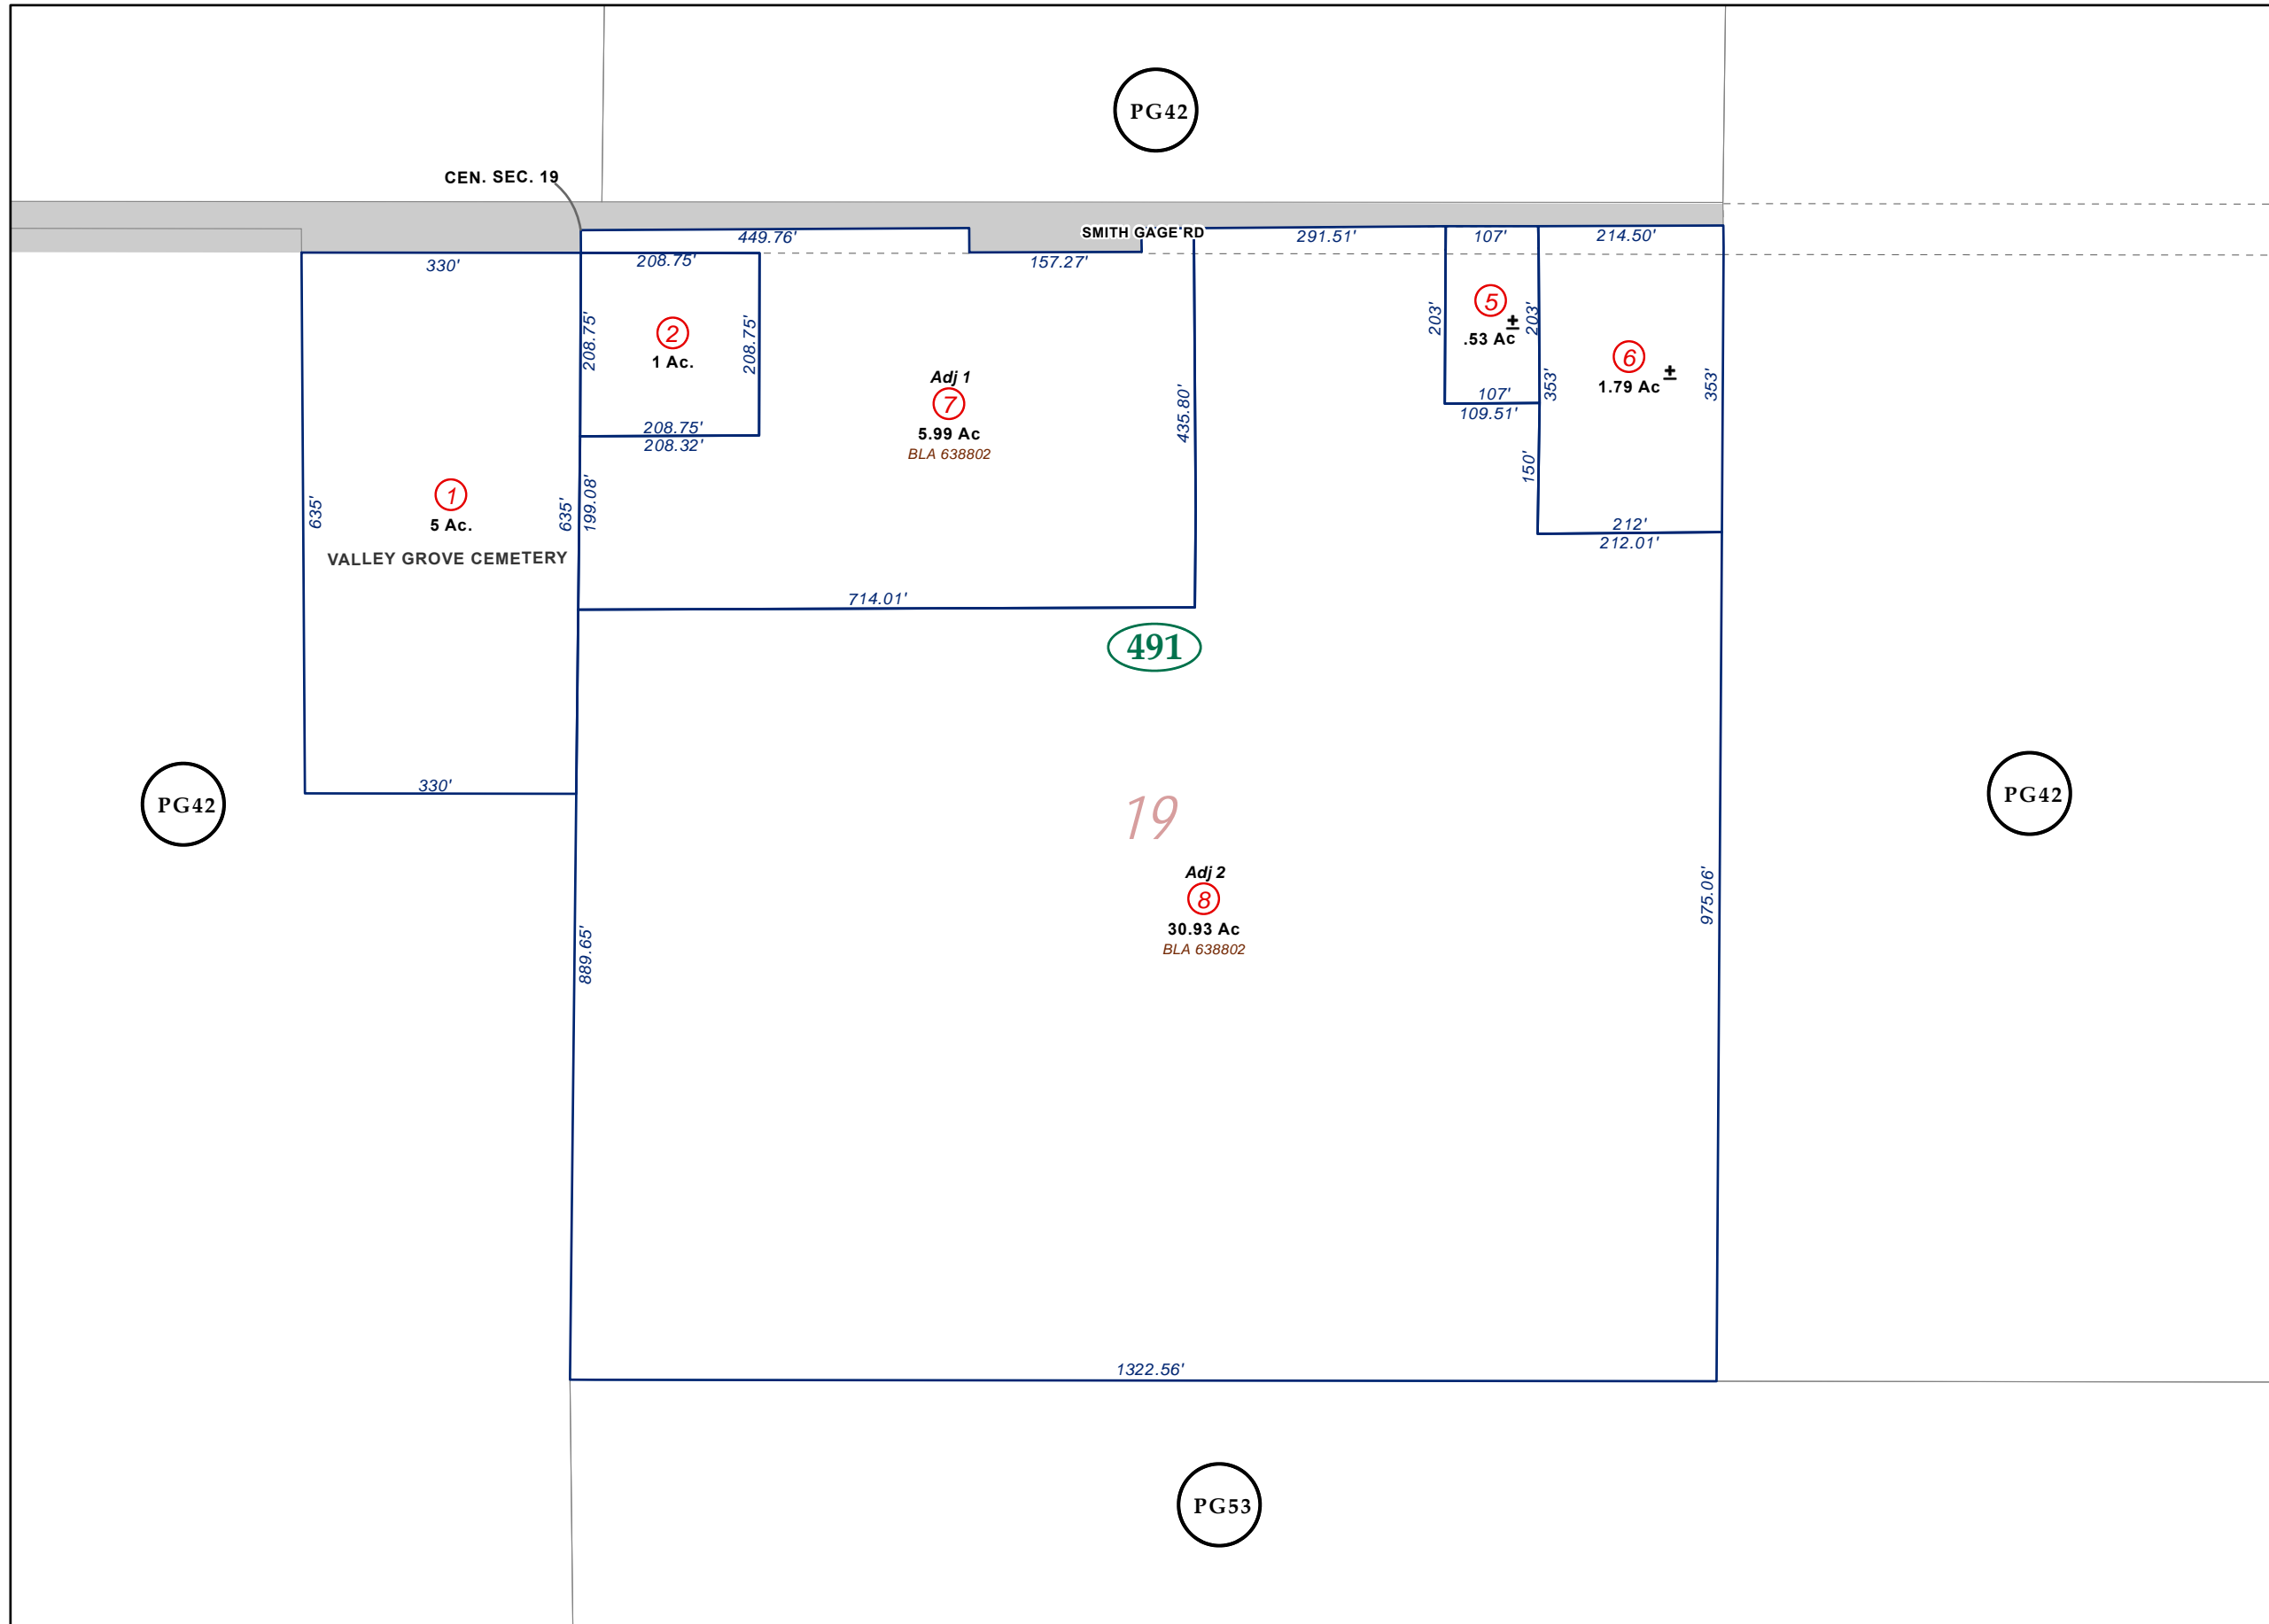

County Location Map

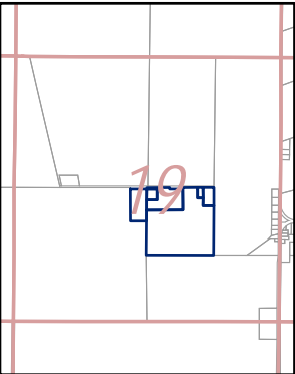

Location Map

Map Elements	
✕	1/4 Corner Section
*	Section Ties
300'	Dimensions
1	Parcel Lot
③	Parcel Number
0.13 Ac.	Acreeage of Parcel
PM 136149	Recorded Map Image
[Blue outline]	Parcel Boundaries
411	Block Number
BK12 PG06	Parcel Book & Page Number
PG24	Page Number
Cities & Townships	
[Purple]	Dayton
[Yellow]	Dayton Valley
[Brown]	Fernley
[Dark Blue]	Mark Twain
[Light Blue]	Mason Valley
[Dark Brown]	Mound House
[Pink]	Silver City
[Light Blue]	Silver Springs
[Green]	Smith Valley
[Orange]	Stagecoach
[Red]	Yerington

Scale: 1" = 200'
Revised: June 21, 2021



NOTE: This is for assessment use only and does not represent a survey. No liability is assumed as to the accuracy of the data delineated hereon. Use of this plat for other than assessment purposes is forbidden unless approved by the Lyon County Assessor's Office.