
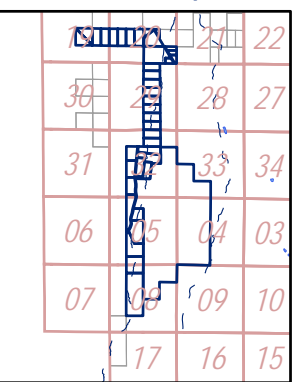
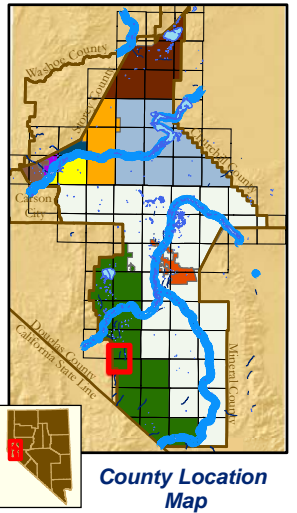


Portion Sections 19, 20, 29, 32, 33, T10N-R24E & Portion Sections 4, 5, 8, 17, T09N-R24E, MD&M

10-76

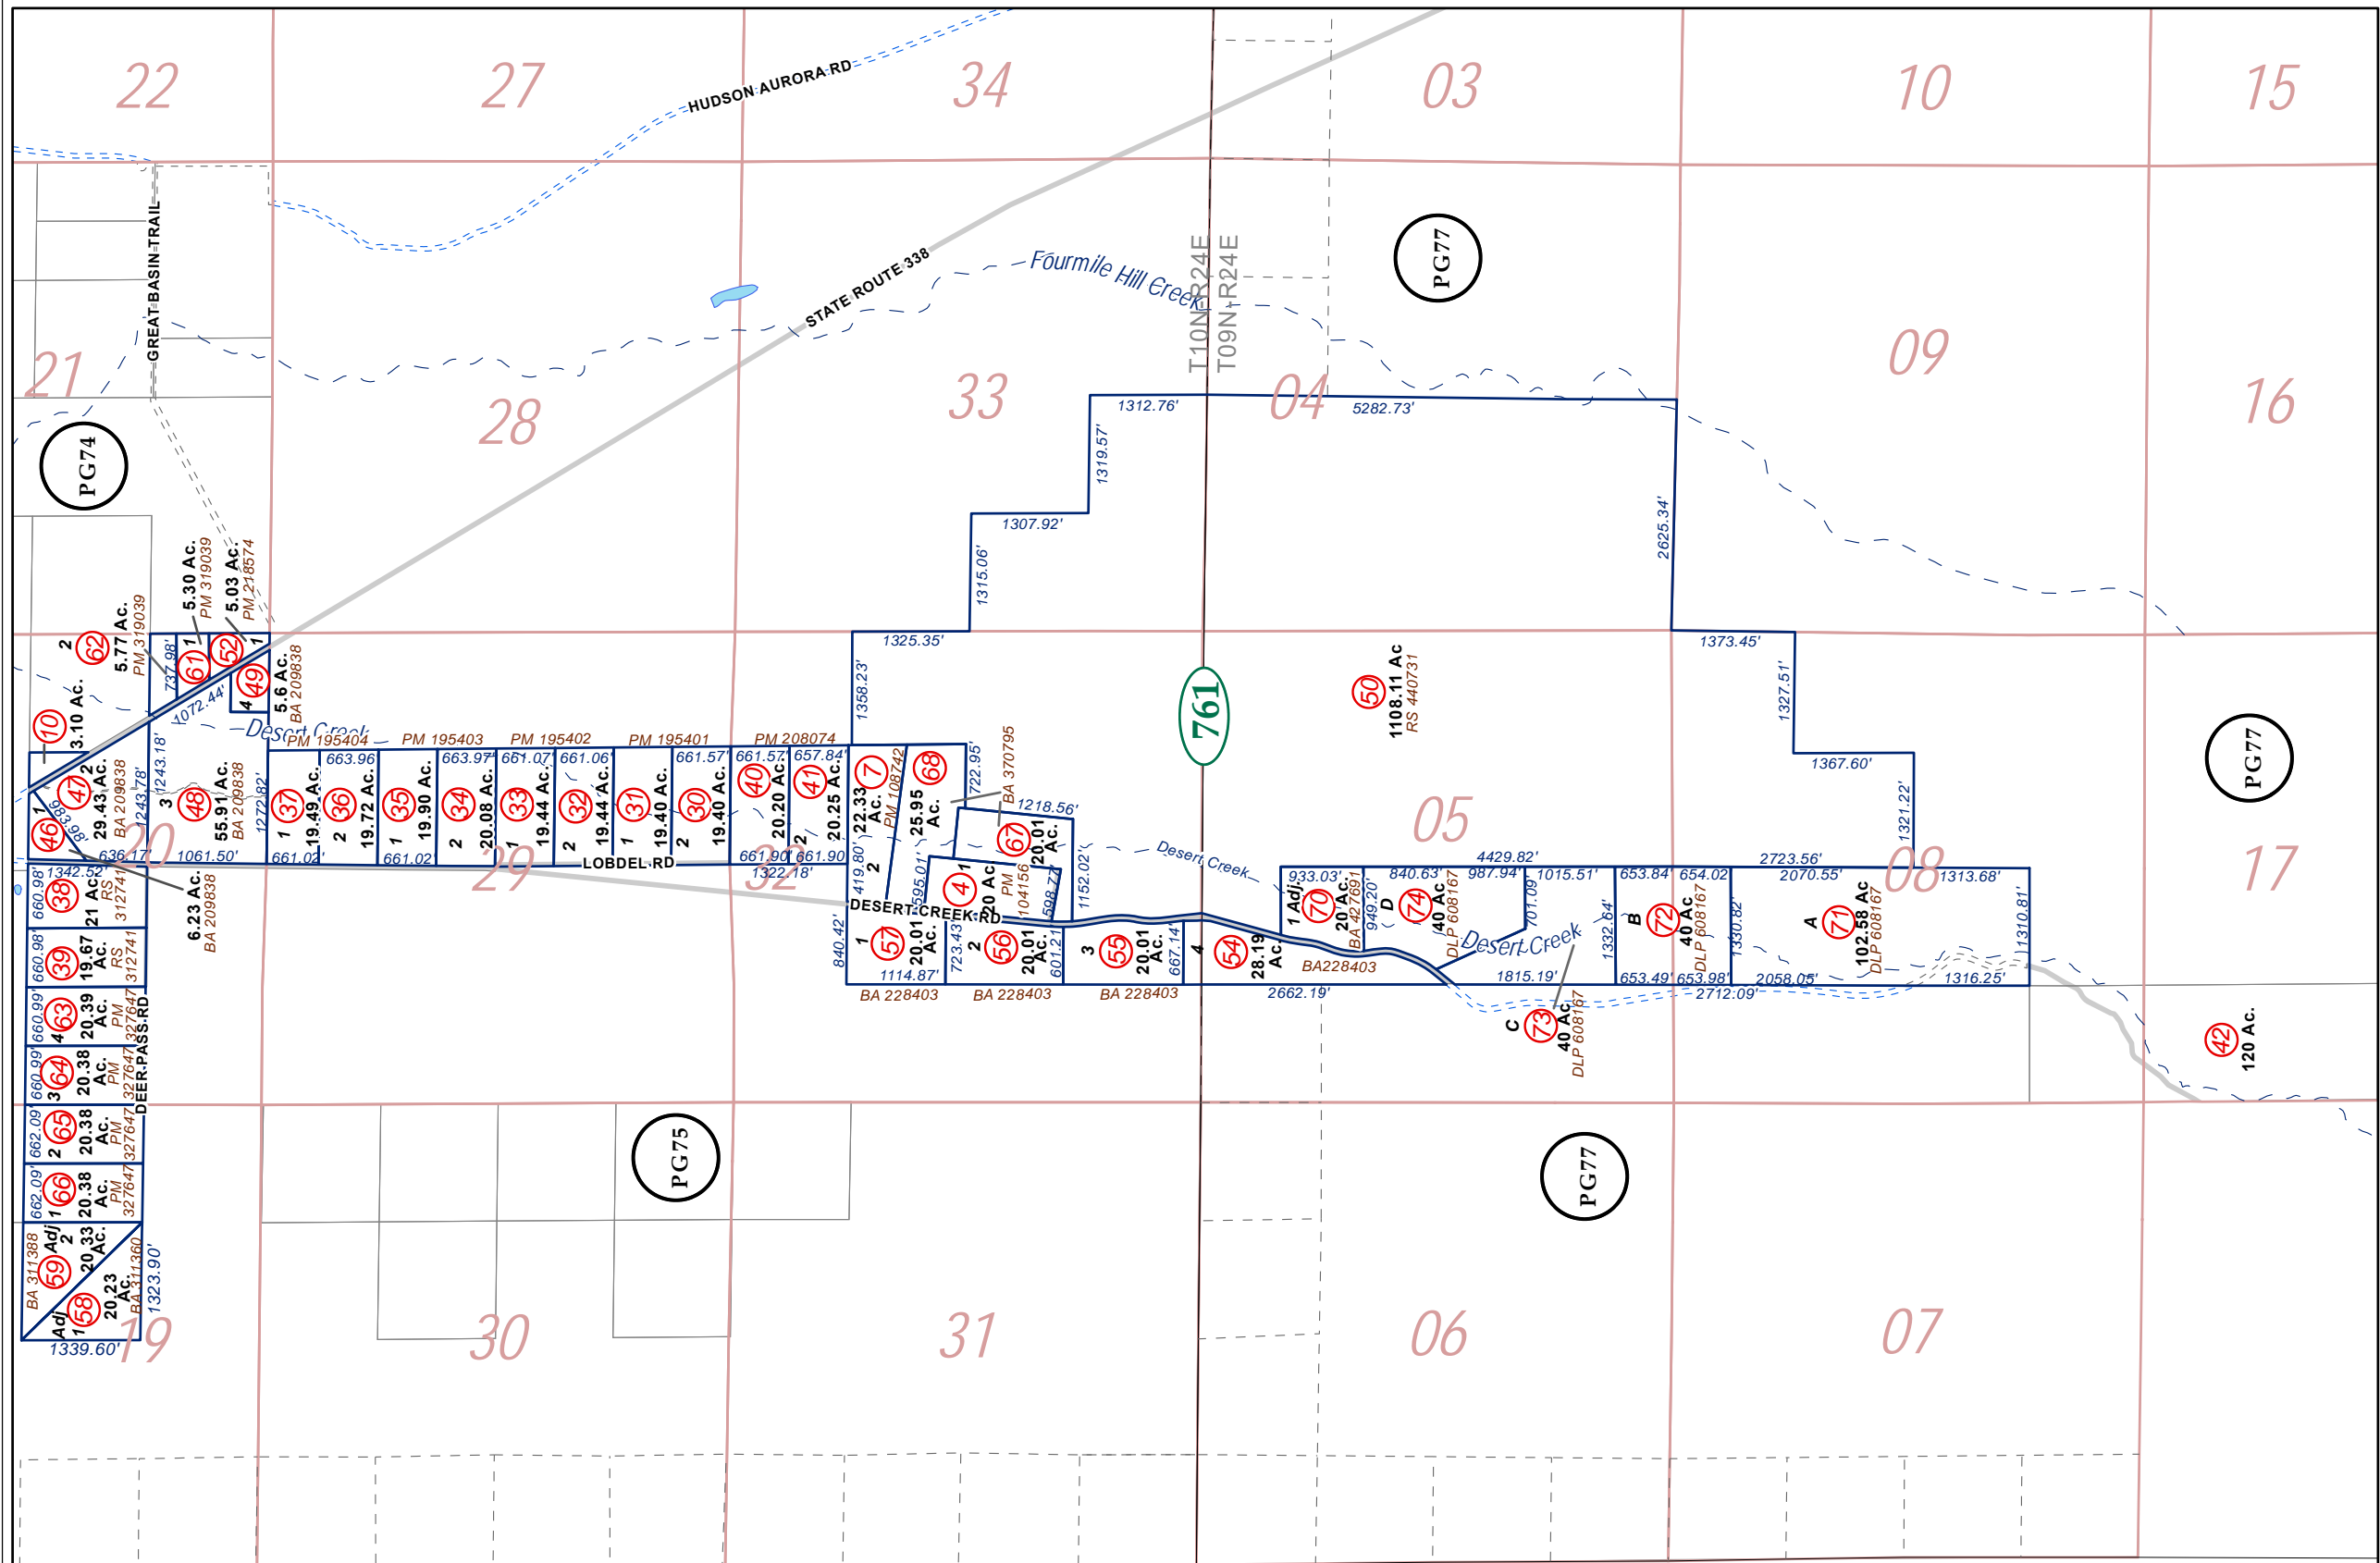

**Map Elements**

- ✕ 1/4 Corner Section
- \* Section Ties
- 300' Dimensions
- 1 Parcel Lot
- ③ Parcel Number
- 0.13 Ac. Acreage of Parcel
- PM 136149 Recorded Map Image
- ▭ Parcel Boundaries
- ④11 Block Number
- Ⓚ12 PG06 Parcel Book & Page Number
- Ⓚ24 Page Number

**Cities & Townships**

- Dayton
- Dayton Valley
- Fernley
- Mark Twain
- Mason Valley
- Mound House
- Silver City
- Silver Springs
- Smith Valley
- Stagecoach
- Yerington

NOTE: SEE ITEM 4 NOTE ON CERT AMN 454936 FOR DISCREPANCY ON NORTH LINE OF PARCELS WITHIN SW 1/4 SEC 20.

NOTE: This is for assessment use only and does not represent a survey. No liability is assumed as to the accuracy of the data delineated hereon. Use of this plat for other than assessment purposes is forbidden unless approved by the Lyon County Assessor's Office.

Scale: 2 1/2" = 1 Mile  
Revised: December 19, 2019