
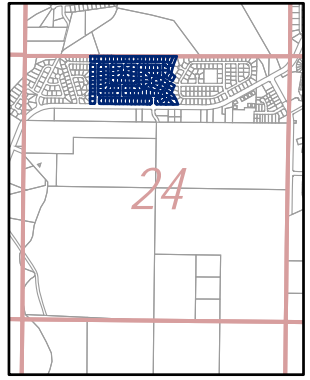


Por NE1/4 NW1/4, NW1/4 NE1/4 Sec 24 T16N-R21E, MD&M

19-450

BK16
PG32

13

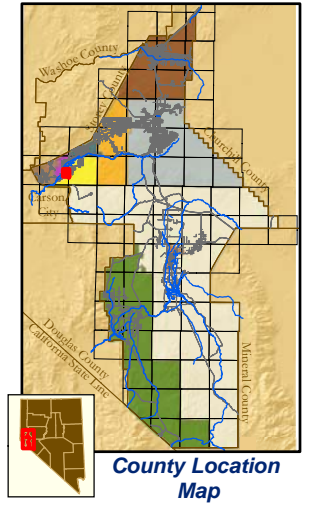


Location Map

Map Elements

- 1/4 Corner Section
 - Section Ties
 - 300' Dimensions
 - 1 Parcel Lot
 - 3 Parcel Number
 - 0.13 Ac. Acreage of Parcel
 - PM 136149 Recorded Map Image
 - Parcel Boundaries
 - 411 Block Number
 - BK16 PG06 Parcel Book & Page Number
 - PG24 Page Number
- Cities & Townships**
- Dayton
 - Dayton Valley
 - Fernley
 - Mark Twain
 - Mason Valley
 - Mound House
 - Silver City
 - Silver Springs
 - Smith Valley
 - Stagecoach
 - Yerington

Scale: 1" = 150'
Revised: May 2, 2011

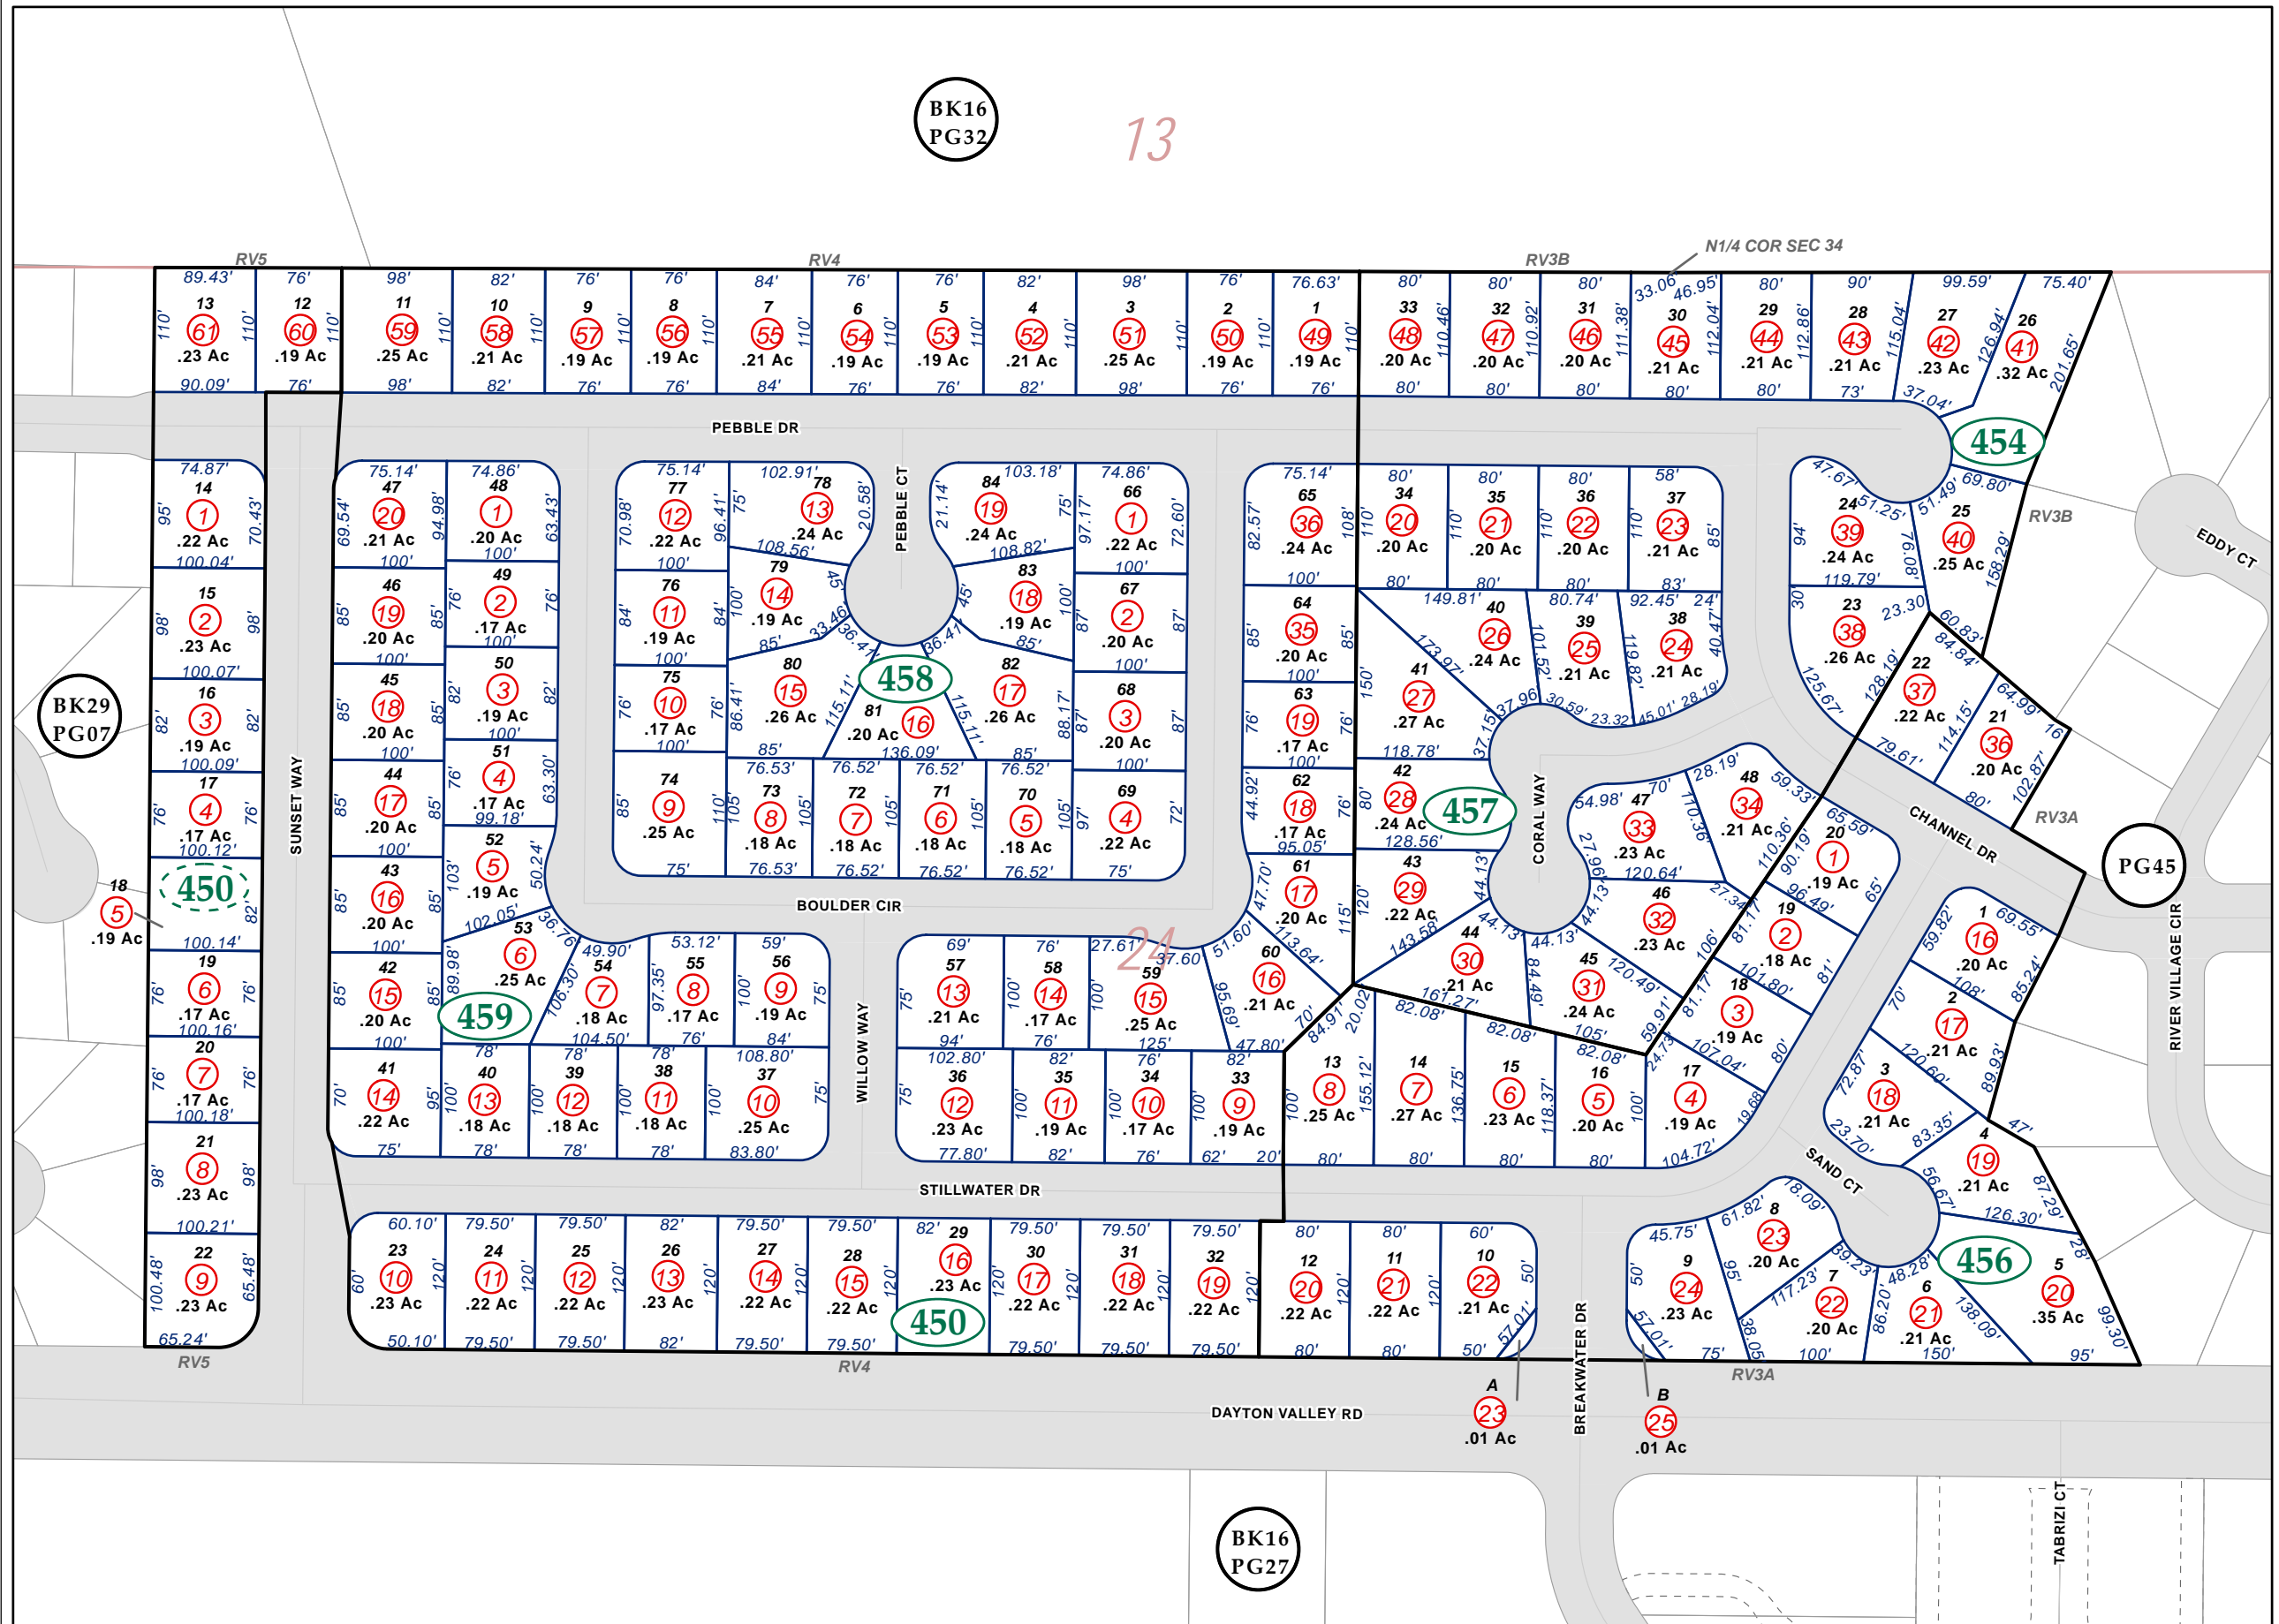

BK29
PG07

PG45

BK16
PG27

NOTE: This is for assessment use only and does not represent a survey. No liability is assumed as to the accuracy of the data delineated herein. Use of this plat for other than assessment purposes is forbidden unless approved by the Lyon County Assessor's Office.

River Village Unit 3A S.M. 115674 5/5/88

River Village Unit 3B S.M. 120962 12/15/88

River Village Unit 4 S.M. 127964 10/5/89

River Village Unit 5 S.M. 129582 12/7/89