
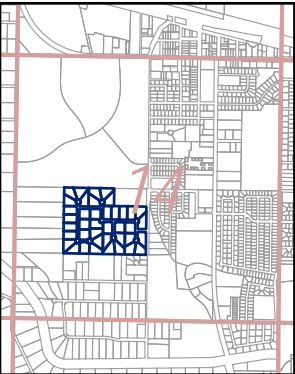
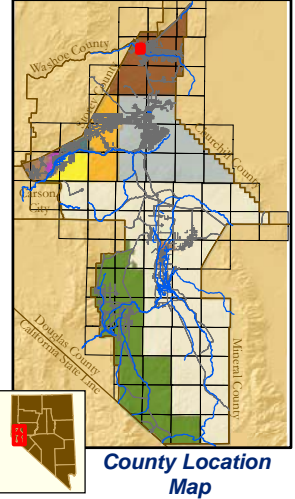


Por N1/2 SW1/4 Section 14 T20N-R24E, MD&M

20-47

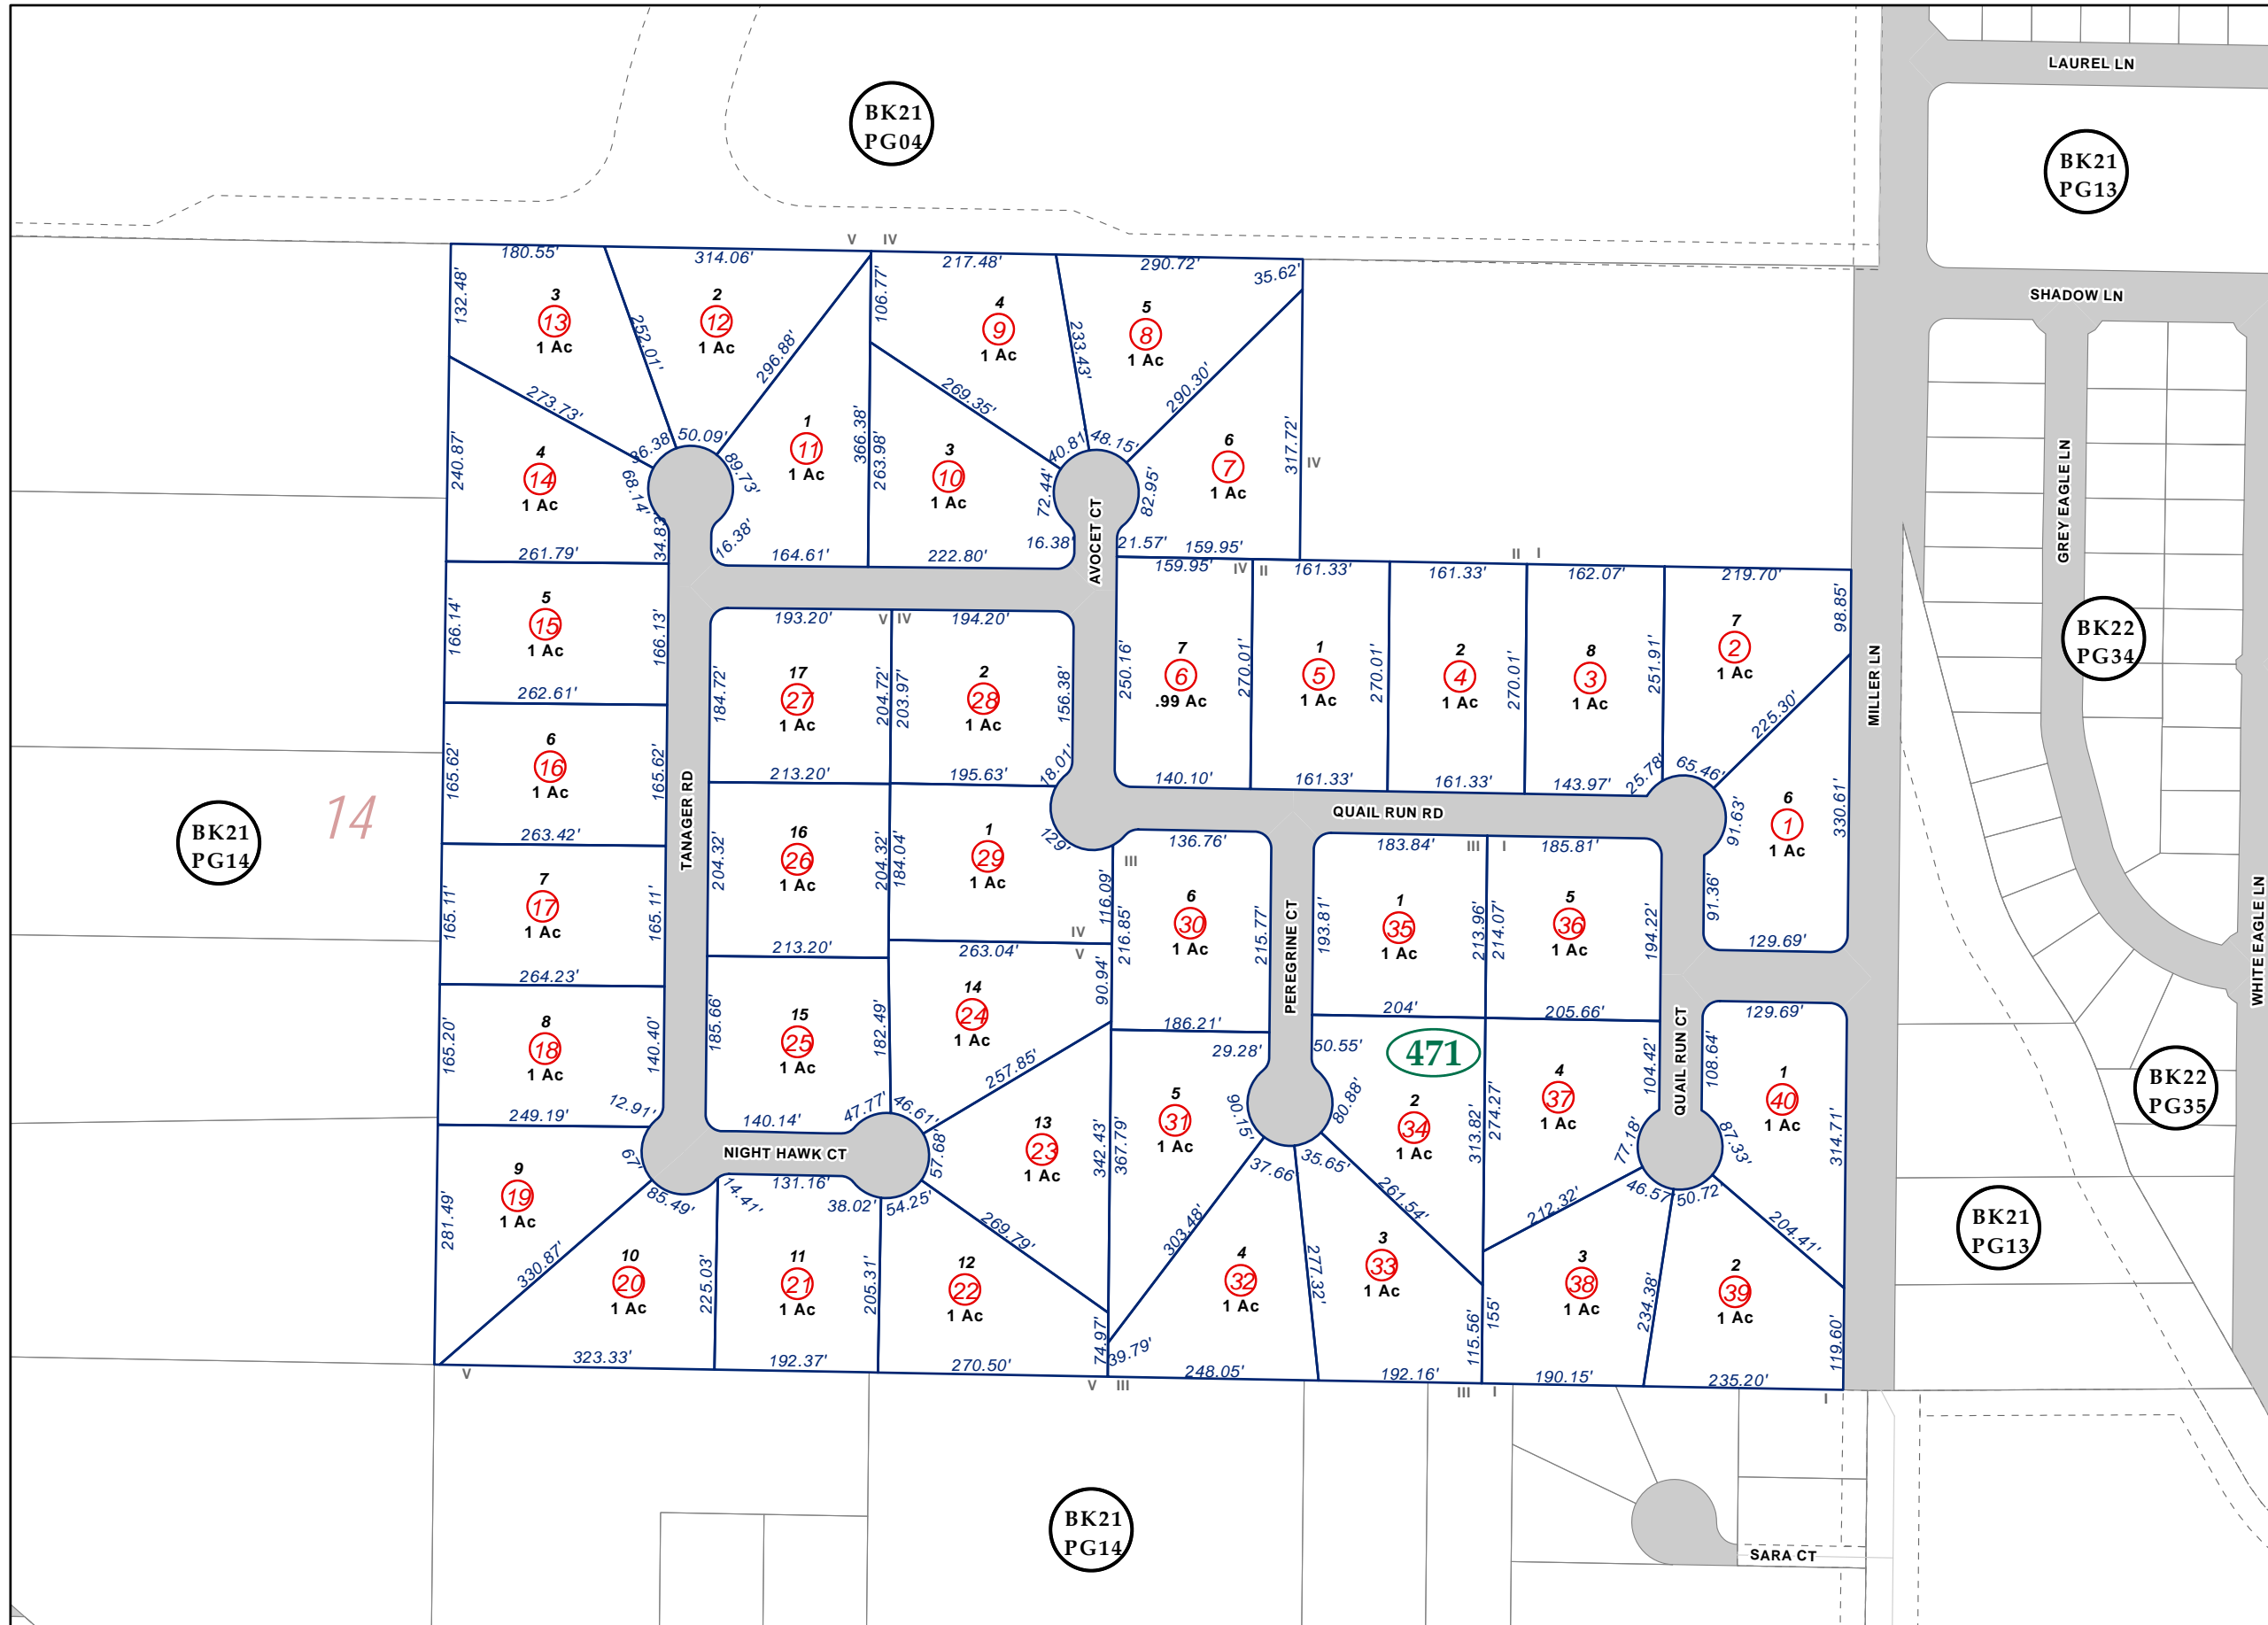

Map Elements

- 1/4 Corner Section
- Section Ties
- Dimensions
- Parcel Lot
- Parcel Number
- 0.13 Ac. Acreage of Parcel
- PM 136149 Recorded Map Image
- Parcel Boundaries
- Block Number
- Parcel Book & Page Number
- Page Number

Cities & Townships

- Dayton
- Dayton Valley
- Fernley
- Mark Twain
- Mason Valley
- Mound House
- Silver City
- Silver Springs
- Smith Valley
- Stagecoach
- Yerington

Scale: 1" = 200'
 Revised: November 29, 2012

NOTE: This is for assessment use only and does not represent a survey. No liability is assumed as to the accuracy of the data delineated herein. Use of this plat for other than assessment purposes is forbidden unless approved by the Lyon County Assessor's Office.

Miller Estates Sub Ph I
 S.M. 162533 7/1/93

Miller Estates Sub Ph II
 S.M. 182675 6/1/95

Miller Estates Sub Ph III
 S.M. 207776 7/17/97

Miller Estates Sub Ph IV
 S.M. 234683 6/3/99

Miller Estates Sub Ph V
 S.M. 256490 1/18/01