
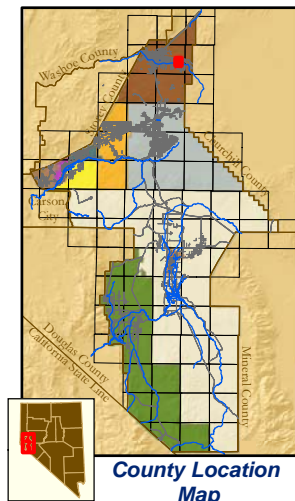


Por Section 23 T20N-R25E, MD&M

20-54

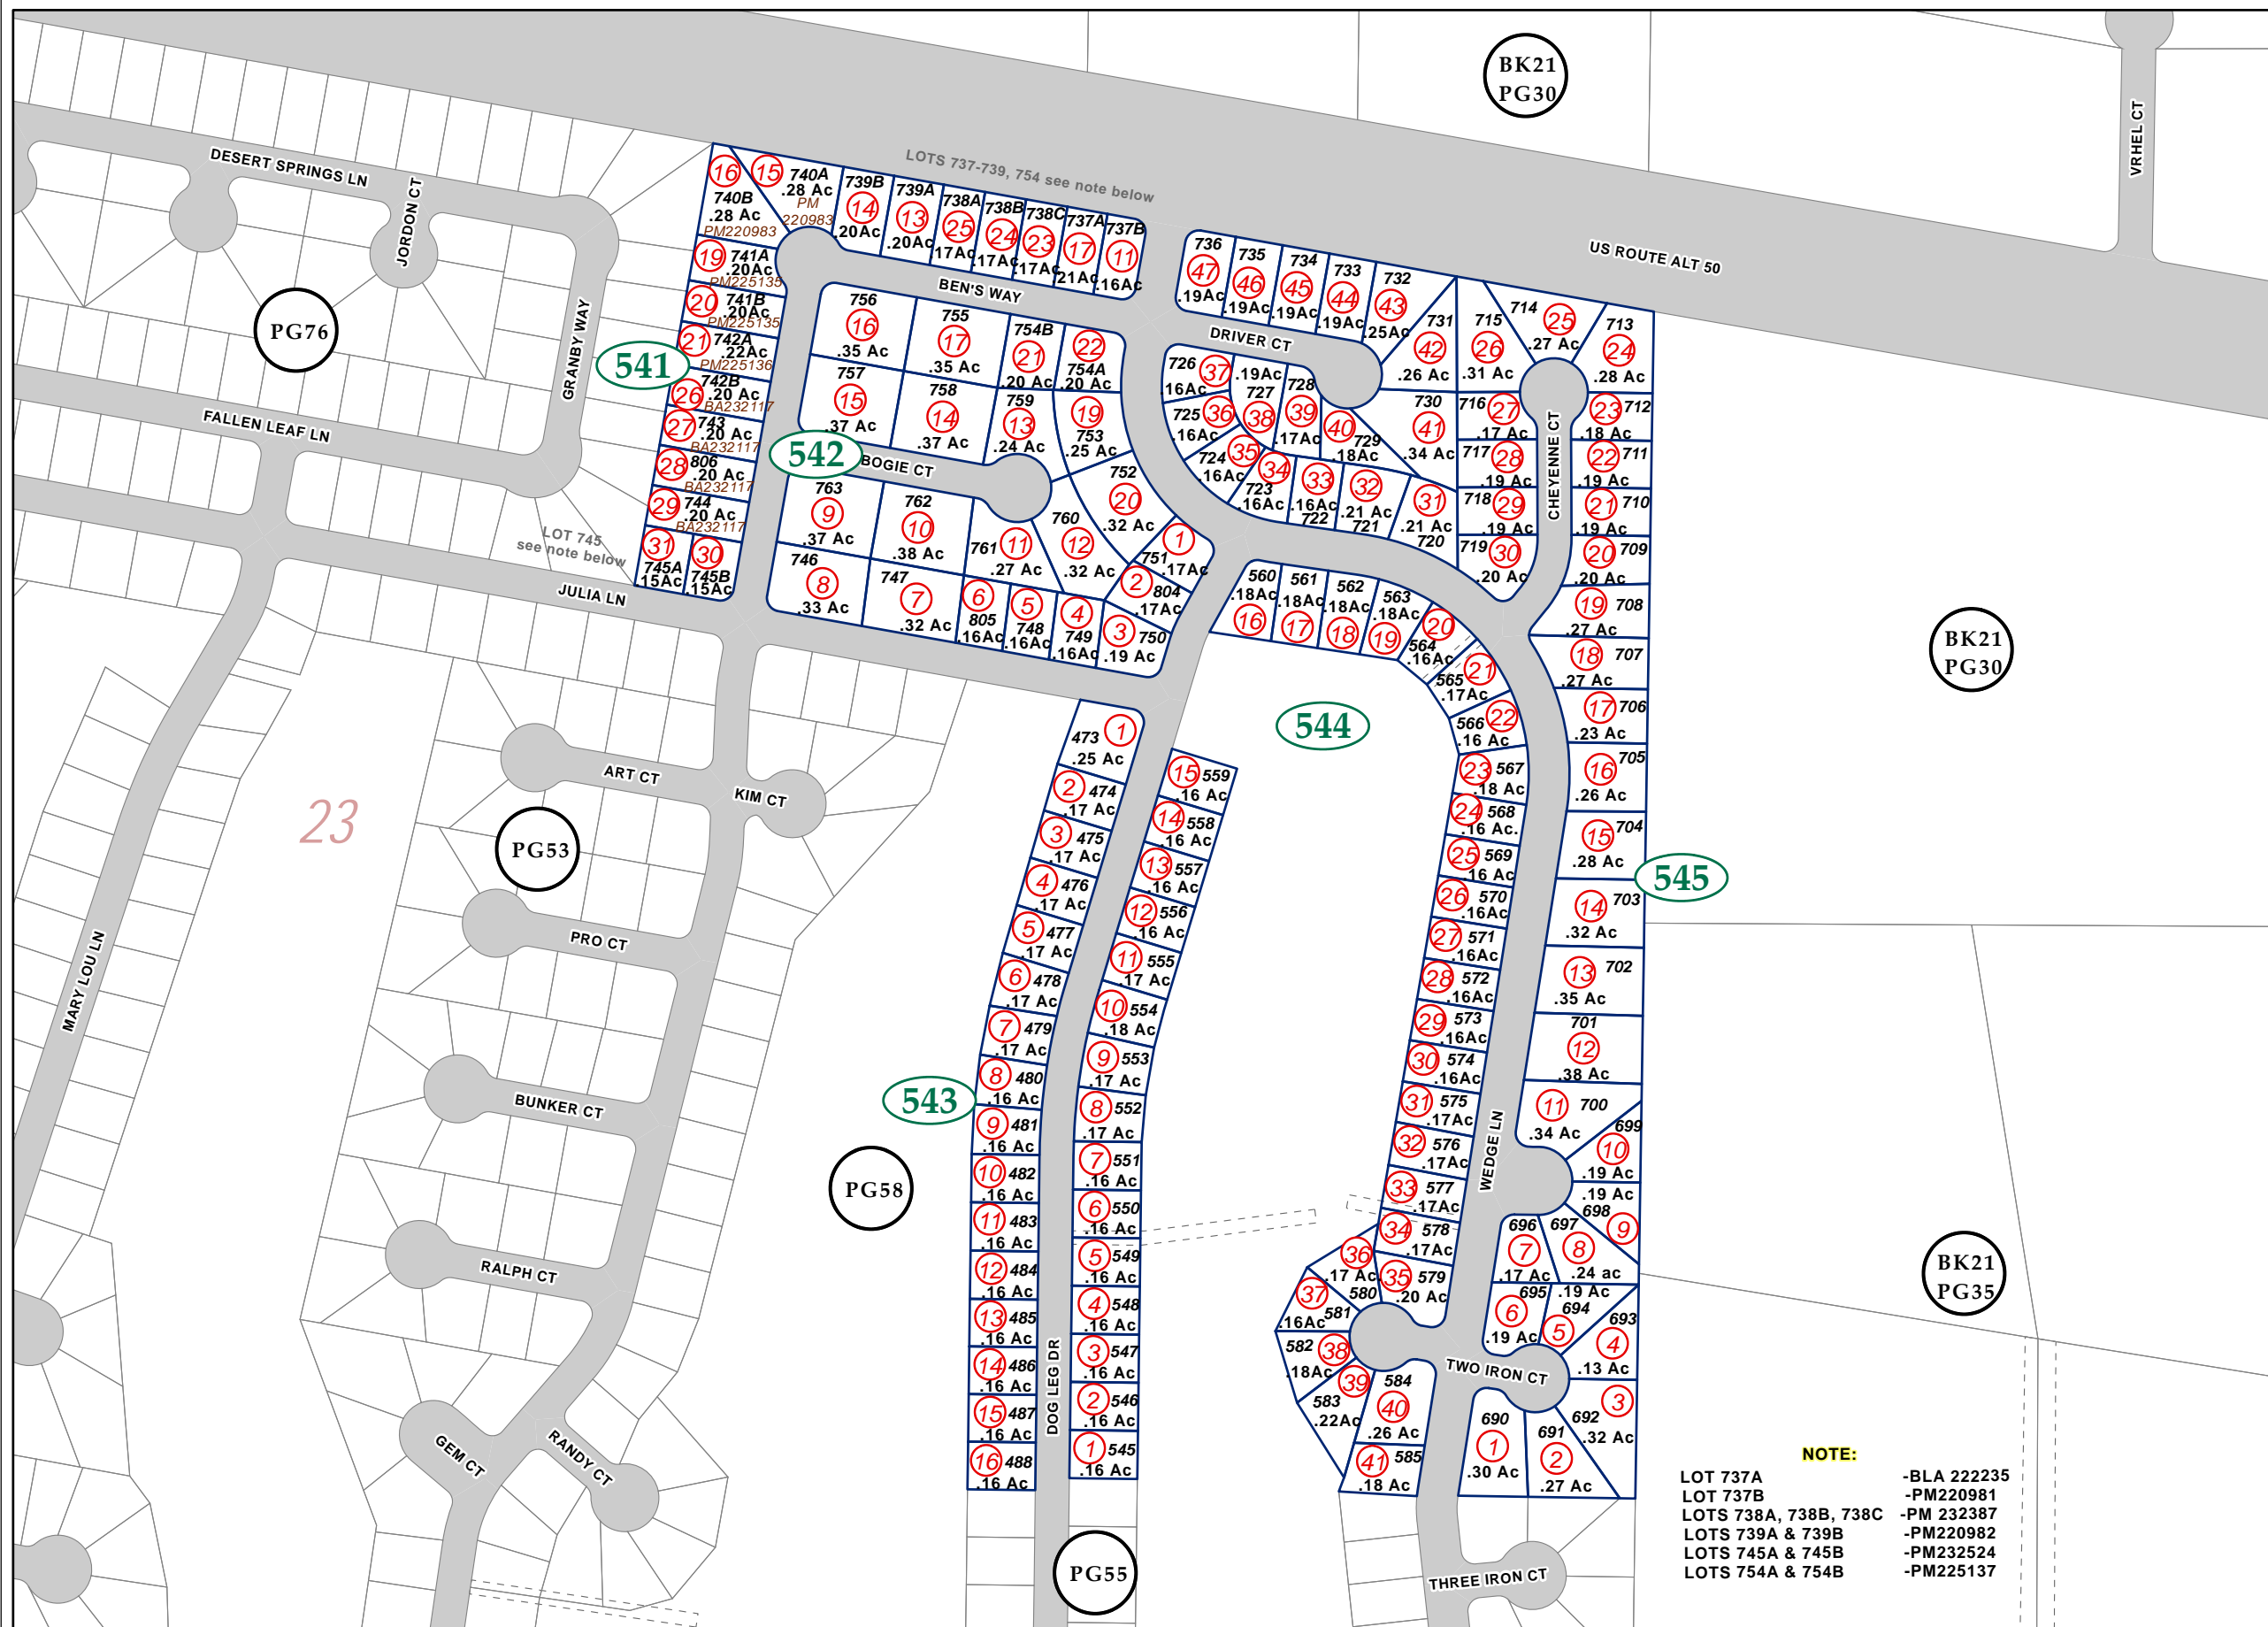

- Map Elements**
- ✦ 1/4 Corner Section
  - \* Section Ties
  - 300' Dimensions
  - 1 Parcel Lot
  - ③ Parcel Number
  - 0.13 Ac. Acreage of Parcel
  - PM 136149 Recorded Map Image
  - ▭ Parcel Boundaries
  - ④11 Block Number
  - ⓀⓂⓅⓆⓇ Parcel Book & Page Number
  - ⓀⓂⓅⓆⓇ Page Number
- Cities & Townships**
- Dayton
  - Dayton Valley
  - Fernley
  - Mark Twain
  - Mason Valley
  - Mound House
  - Silver City
  - Silver Springs
  - Smith Valley
  - Stagecoach
  - Yerington

**NOTE:**  
 LOT 737A -BLA 222235  
 LOT 737B -PM220981  
 LOTS 738A, 738B, 738C -PM 232387  
 LOTS 739A & 739B -PM220982  
 LOTS 745A & 745B -PM232524  
 LOTS 754A & 754B -PM225137

NOTE: This is for assessment use only and does not represent a survey. No liability is assumed as to the accuracy of the data delineated herein. Use of this plat for other than assessment purposes is forbidden unless approved by the Lyon County Assessor's Office.

\*\*See note above\*\* Desert Lakes Subdivision S.M. 188868 1/4/96

