
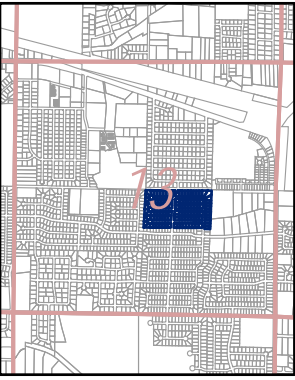
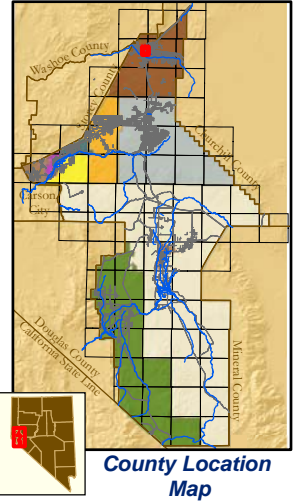


Por SE1/4 Sec 13 T20N-R24E, MD&M

20-60

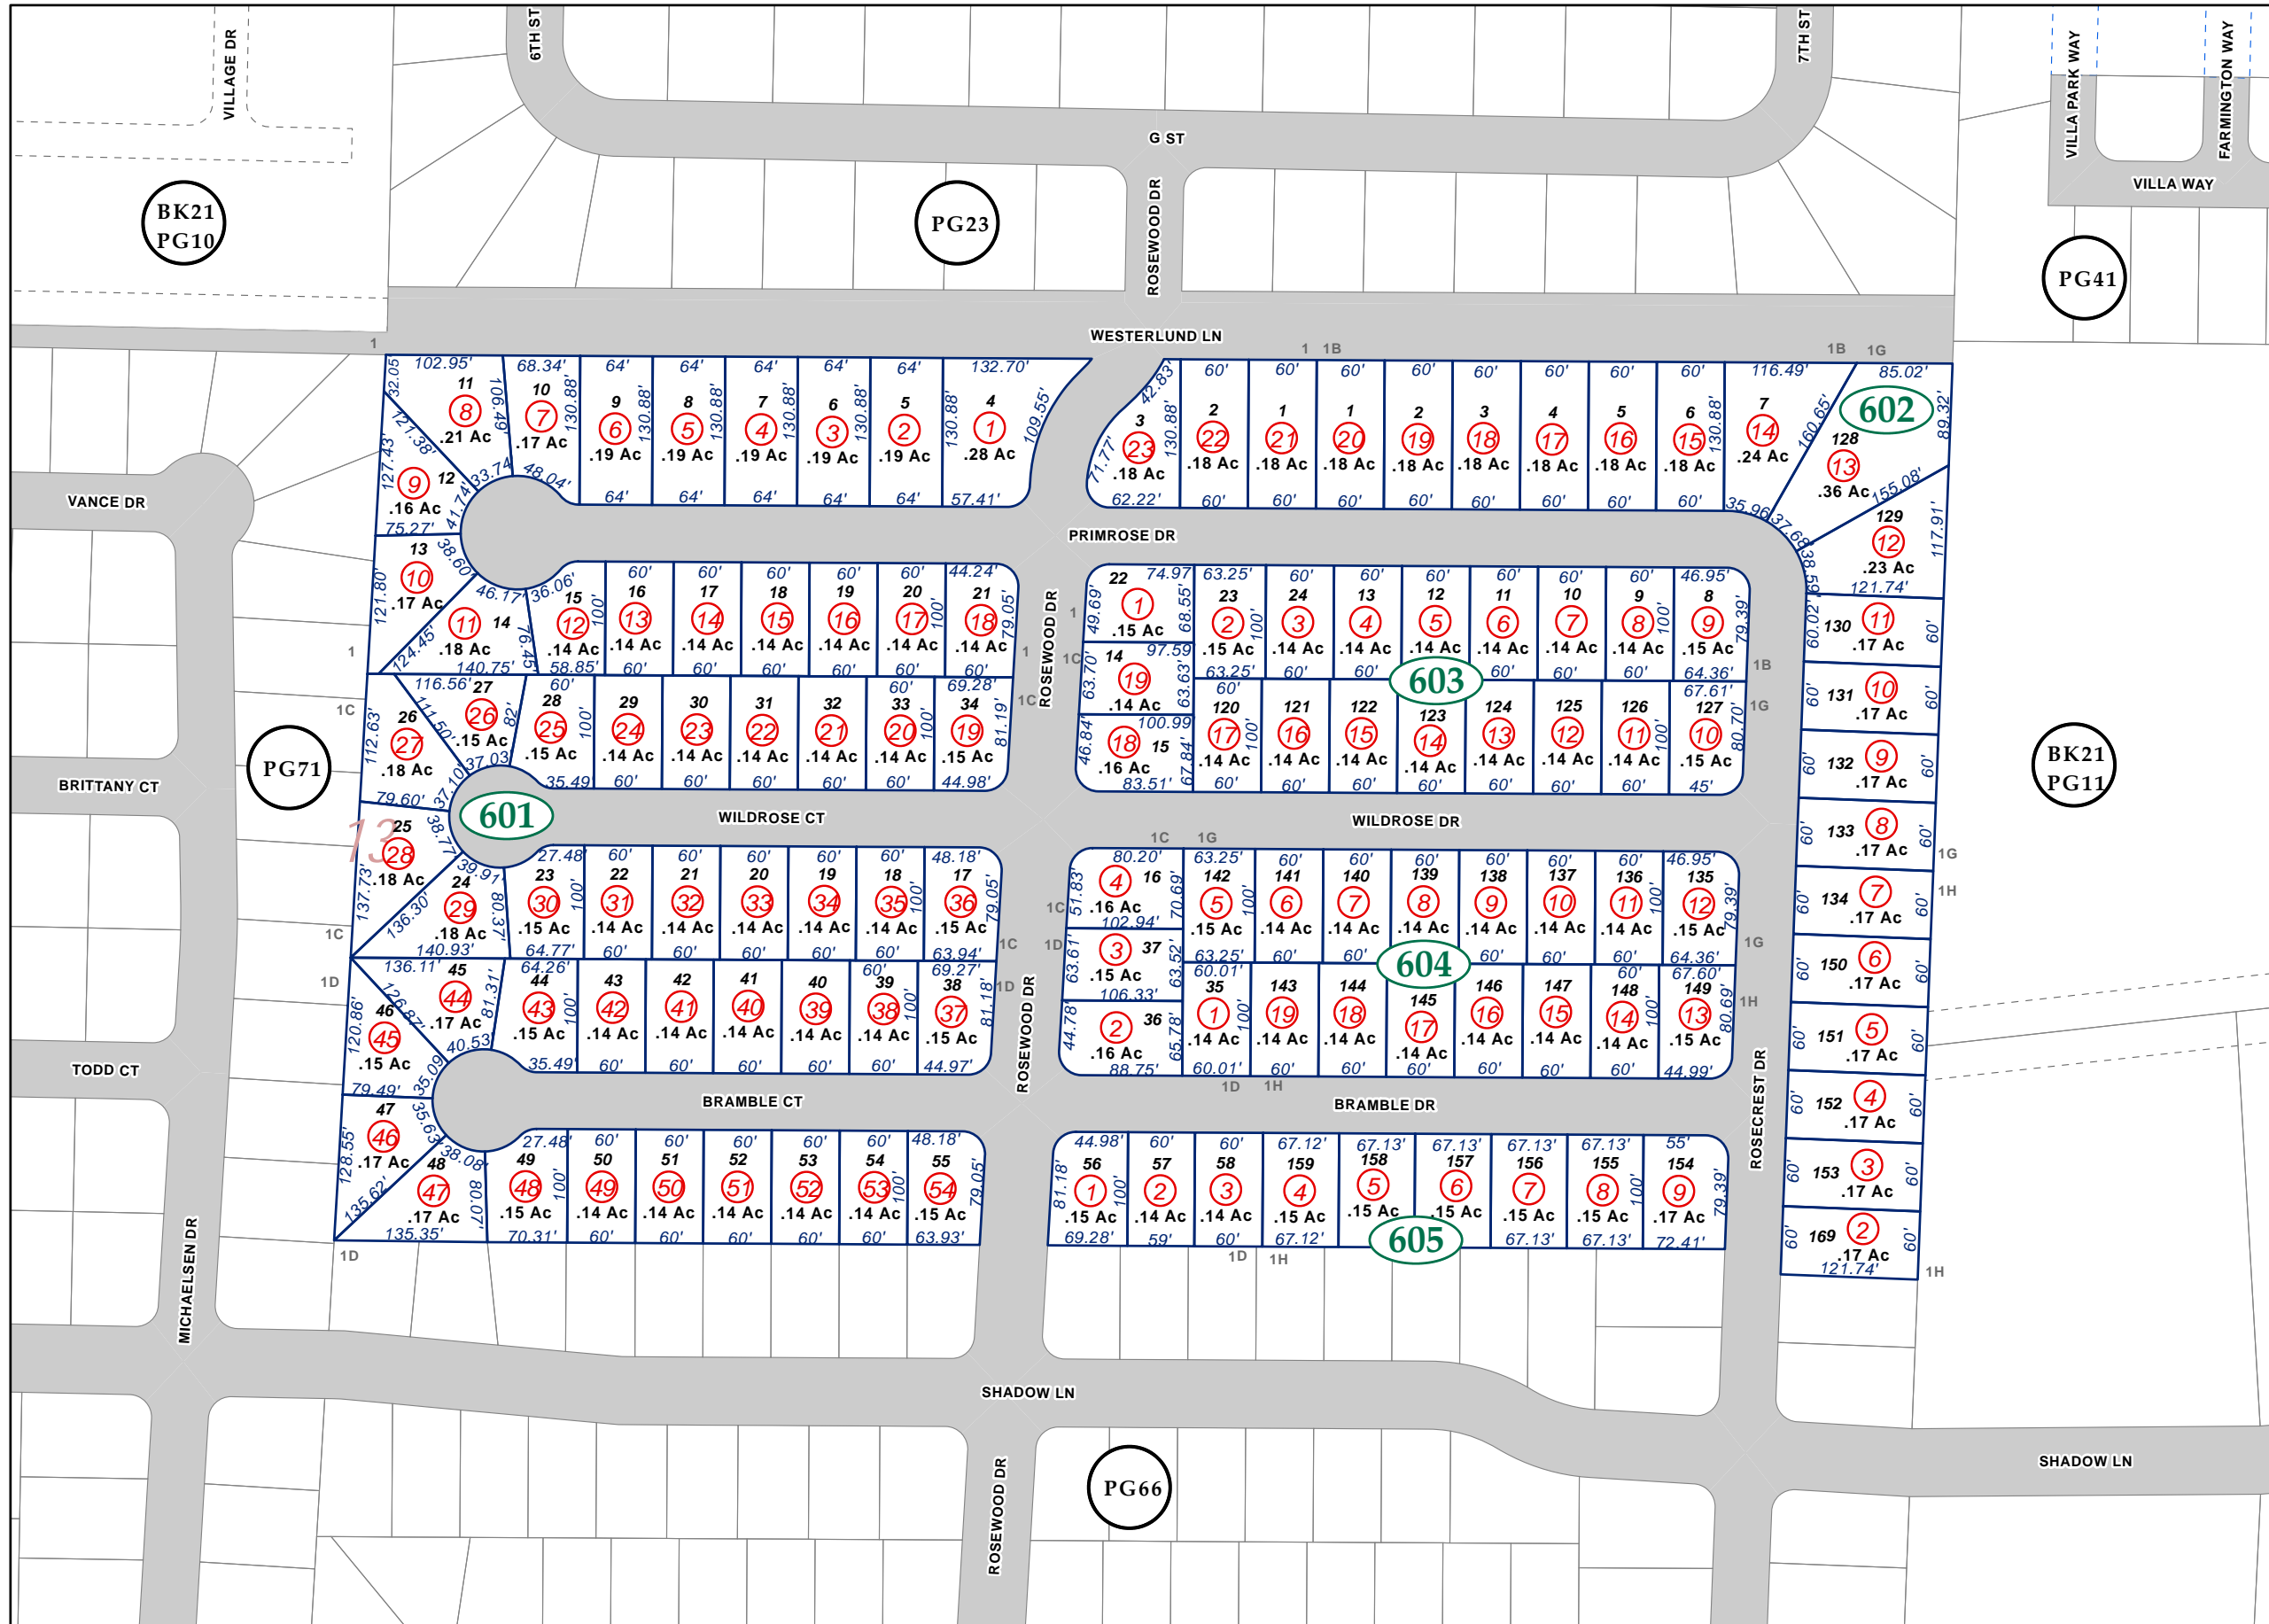

Map Elements

- ✦ 1/4 Corner Section
- * Section Ties
- 300' Dimensions
- 1 Parcel Lot
- ③ Parcel Number
- 0.13 Ac. Acreage of Parcel
- PM 136149 Recorded Map Image
- ▭ Parcel Boundaries
- ④11 Block Number
- ⓀK12 PG06 Parcel Book & Page Number
- ⓀPG24 Page Number

Cities & Townships

- Dayton
- Dayton Valley
- Fernley
- Mark Twain
- Mason Valley
- Mound House
- Silver City
- Silver Springs
- Smith Valley
- Stagecoach
- Yerington

Scale: 1"= 150'
Revised: September 6, 2017

NOTE: This is for assessment use only and does not represent a survey. No liability is assumed as to the accuracy of the data delineated herein. Use of this plat for other than assessment purposes is forbidden unless approved by the Lyon County Assessor's Office.

Ennor Ranch Est Ph 1 S.M. 191531 3/21/96 A.S.M. 197021 9/5/96
 Ennor Ranch Est Ph 1B S.M. 202209 2/6/97
 Ennor Ranch Est Ph 1C S.M. 207775 7/17/97
 Ennor Ranch Est Ph 1D S.M. 206636 6/19/97
 Ennor Ranch Est Ph 1G S.M. 218412 5/7/98
 Ennor Ranch Est Ph 1H S.M. 218413 5/7/98