
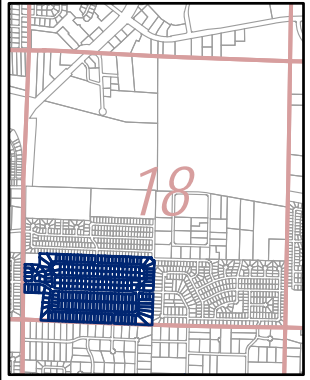
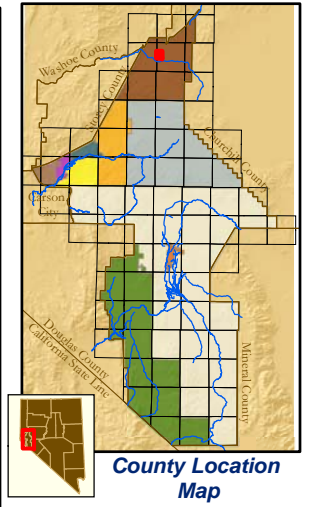


Portion S 1/2 SW 1/4 Section 18, T20N - R25E, MD&M

20-63

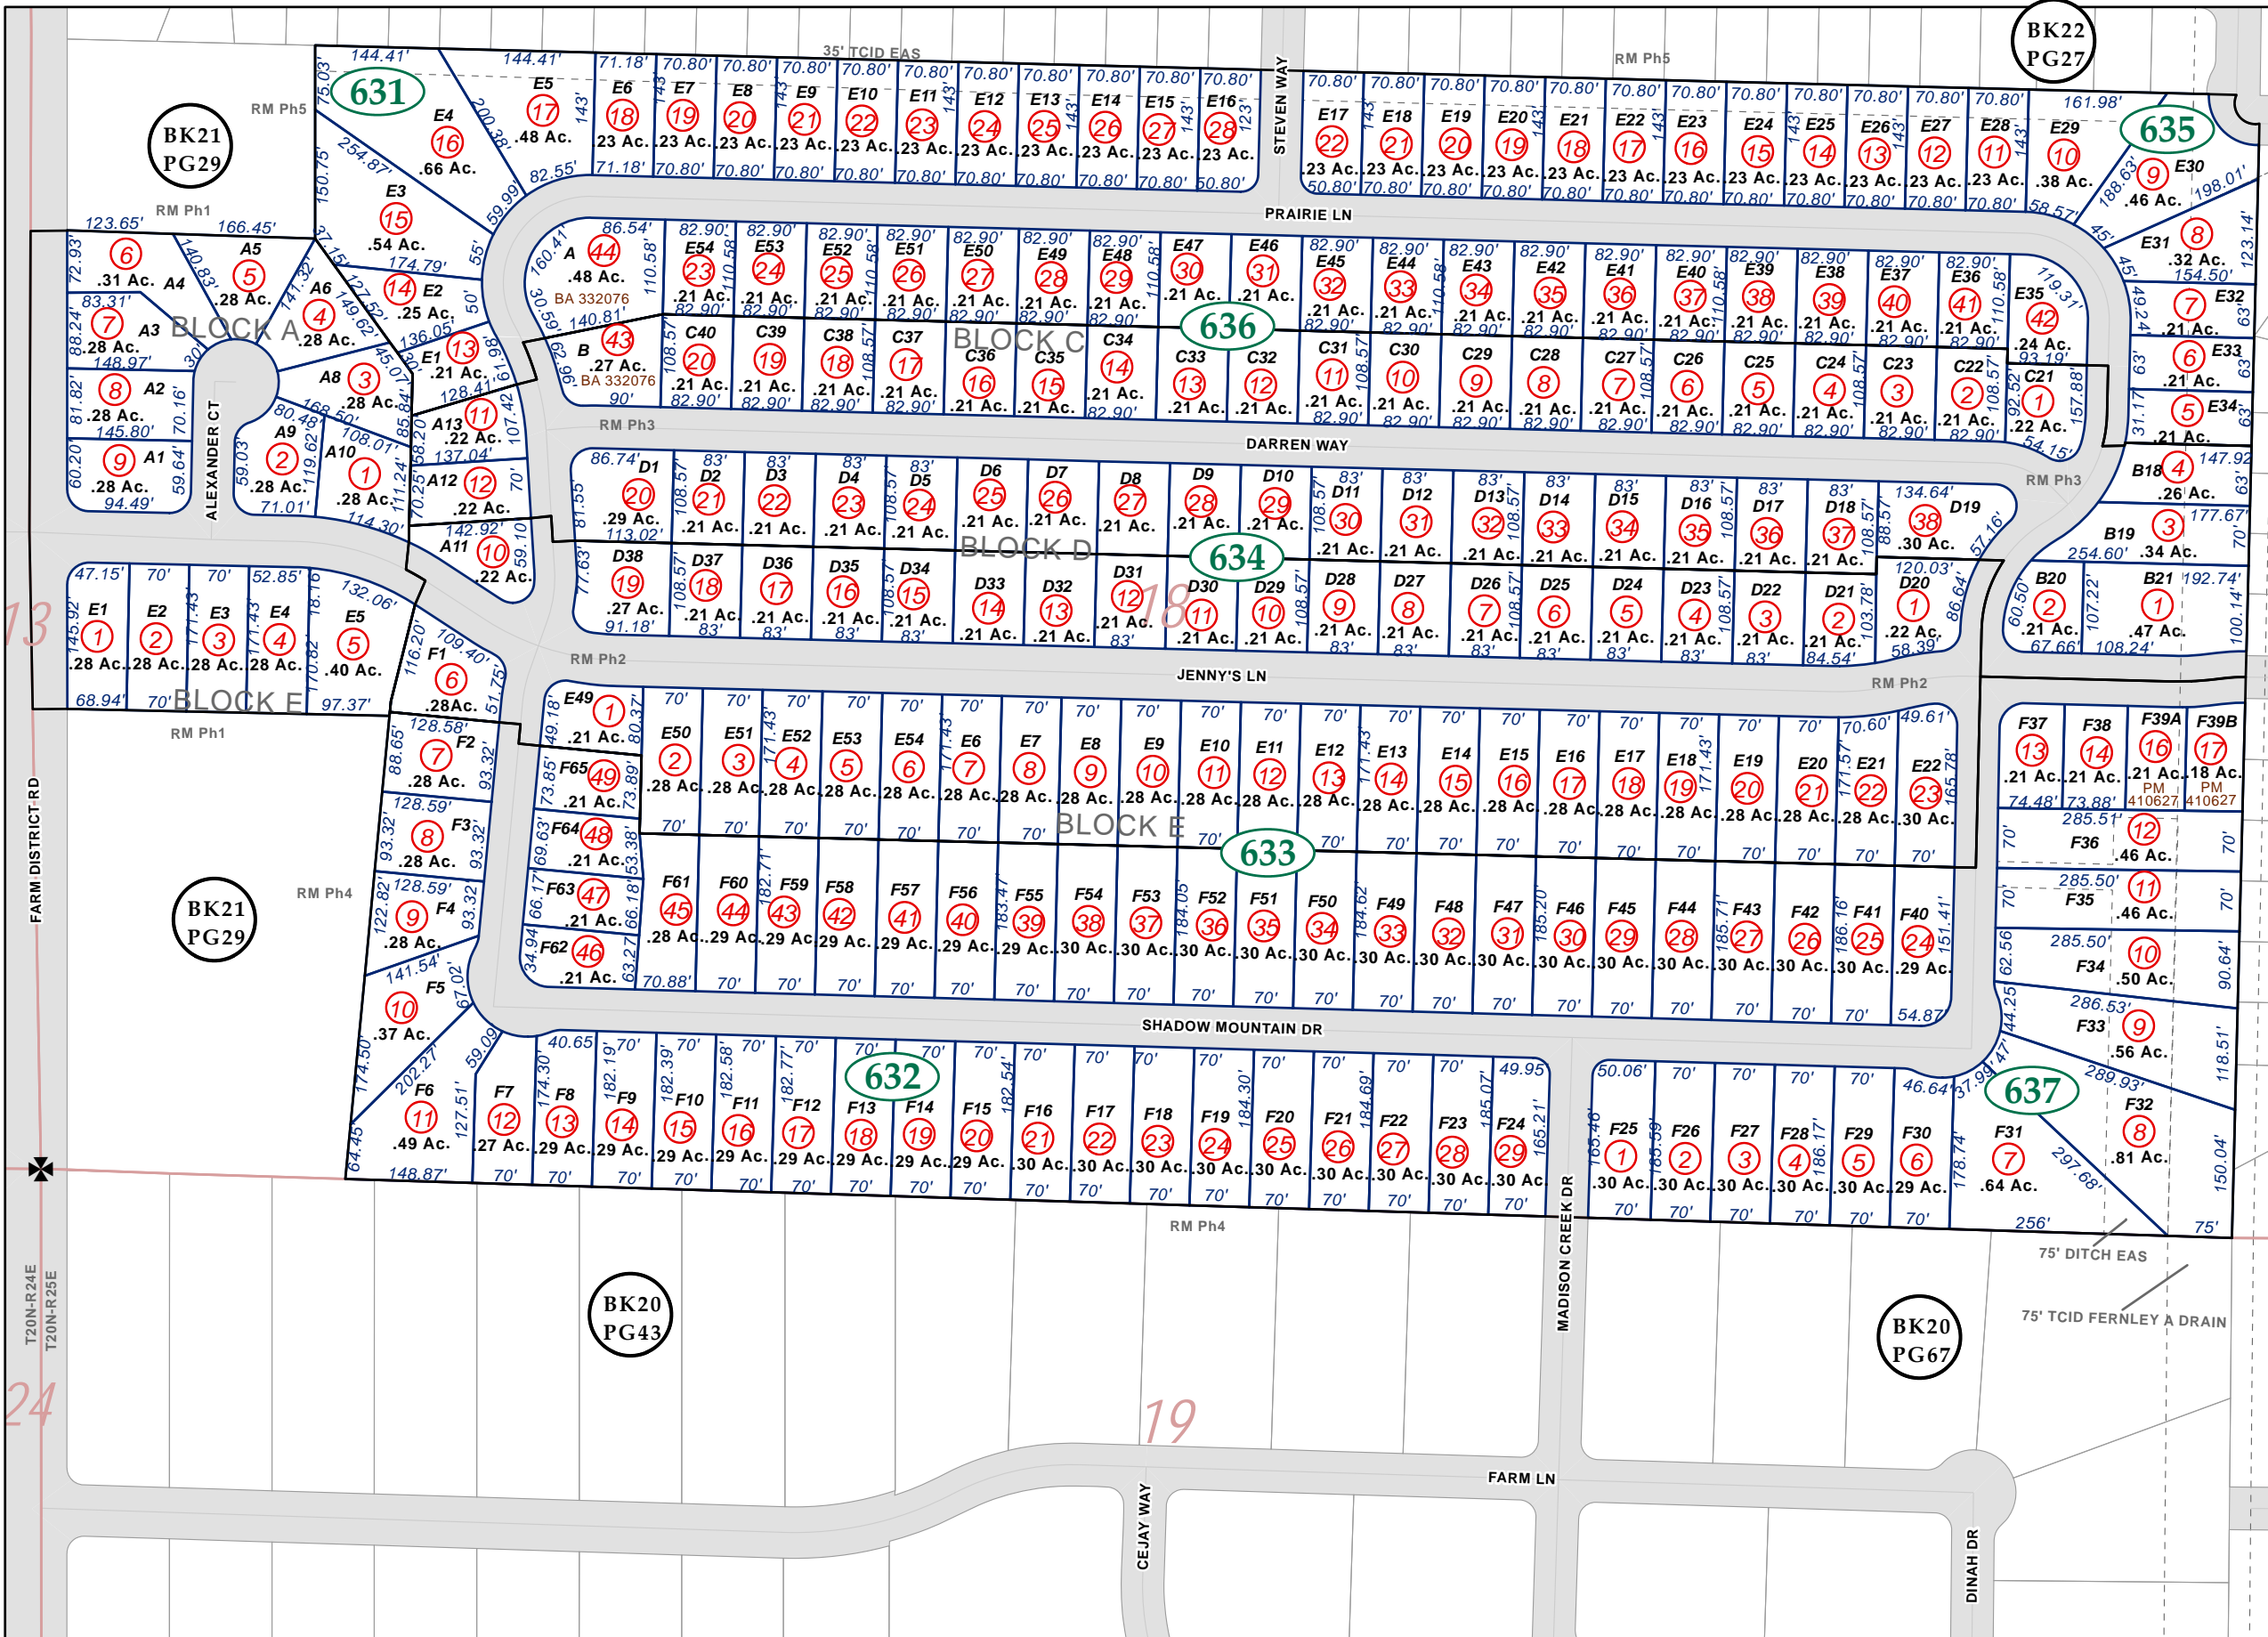

Location Map

**Map Elements**

- 1/4 Corner Section
- Section Ties
- Dimensions
- Parcel Lot
- Parcel Number
- 0.13 Ac. Acreage of Parcel
- Recorded Map Image
- Parcel Boundaries
- Block Number
- Parcel Book & Page Number
- Page Number

**Cities & Townships**

- Dayton
- Dayton Valley
- Fernley
- Mark Twain
- Mason Valley
- Mound House
- Silver City
- Silver Springs
- Smith Valley
- Stagecoach
- Yerington

Scale: 1" = 200'  
Revised: May 9, 2011



NOTE: This is for assessment use only and does not represent a survey. No liability is assumed as to the accuracy of the data delineated herein. Use of this plat for other than assessment purposes is forbidden unless approved by the Lyon County Assessor's Office.

ROLLING MEADOWS SUBDIVISION PHASE #5  
S. M. 308068 11/10/03

ROLLING MEADOWS SUBDIVISION PHASE #3  
S. M. 262774 6/28/01  
ROLLING MEADOWS SUBDIVISION PHASE #4  
S. M. 285787 11/13/02

ROLLING MEADOWS SUBDIVISION PHASE #1  
S. M. 206635 6/19/97  
ROLLING MEADOWS SUBDIVISION PHASE #2  
S. M. 249963 7/06/00