
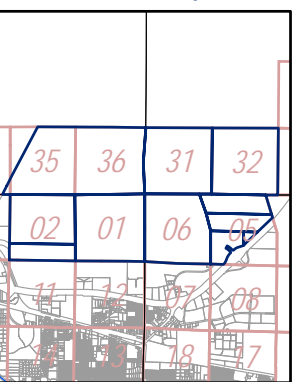


**Sections 1 & 2 T20N-R24E; Portion Section 5 & Section 6 T20N-R25E
Sections 31 & 32 T21N-R25E; Portion Section 35 & Section 36 T21N-R24E, MD&M**


21-58

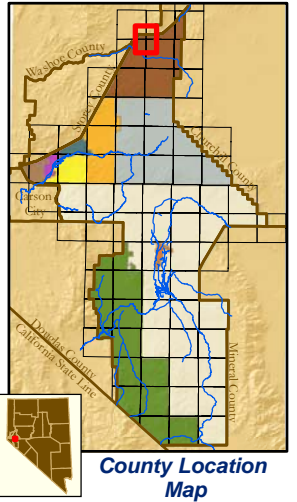

Map Elements

- ✦ 1/4 Corner Section
 - * Section Ties
 - 300' Dimensions
 - 1 Parcel Lot
 - ③ Parcel Number
 - 0.13 Ac. Acreage of Parcel
 - PM 136149 Recorded Map Image
 - ▭ Parcel Boundaries
 - ④11 Block Number
 - ⓀK12 PG06 Parcel Book & Page Number
 - ⓀPG24 Page Number
- Cities & Townships**
- Dayton
 - Dayton Valley
 - Fernley
 - Mark Twain
 - Mason Valley
 - Mound House
 - Silver City
 - Silver Springs
 - Smith Valley
 - Stagecoach
 - Yerington

Scale: 2" = 1 Mile
Revised: March 16, 2009

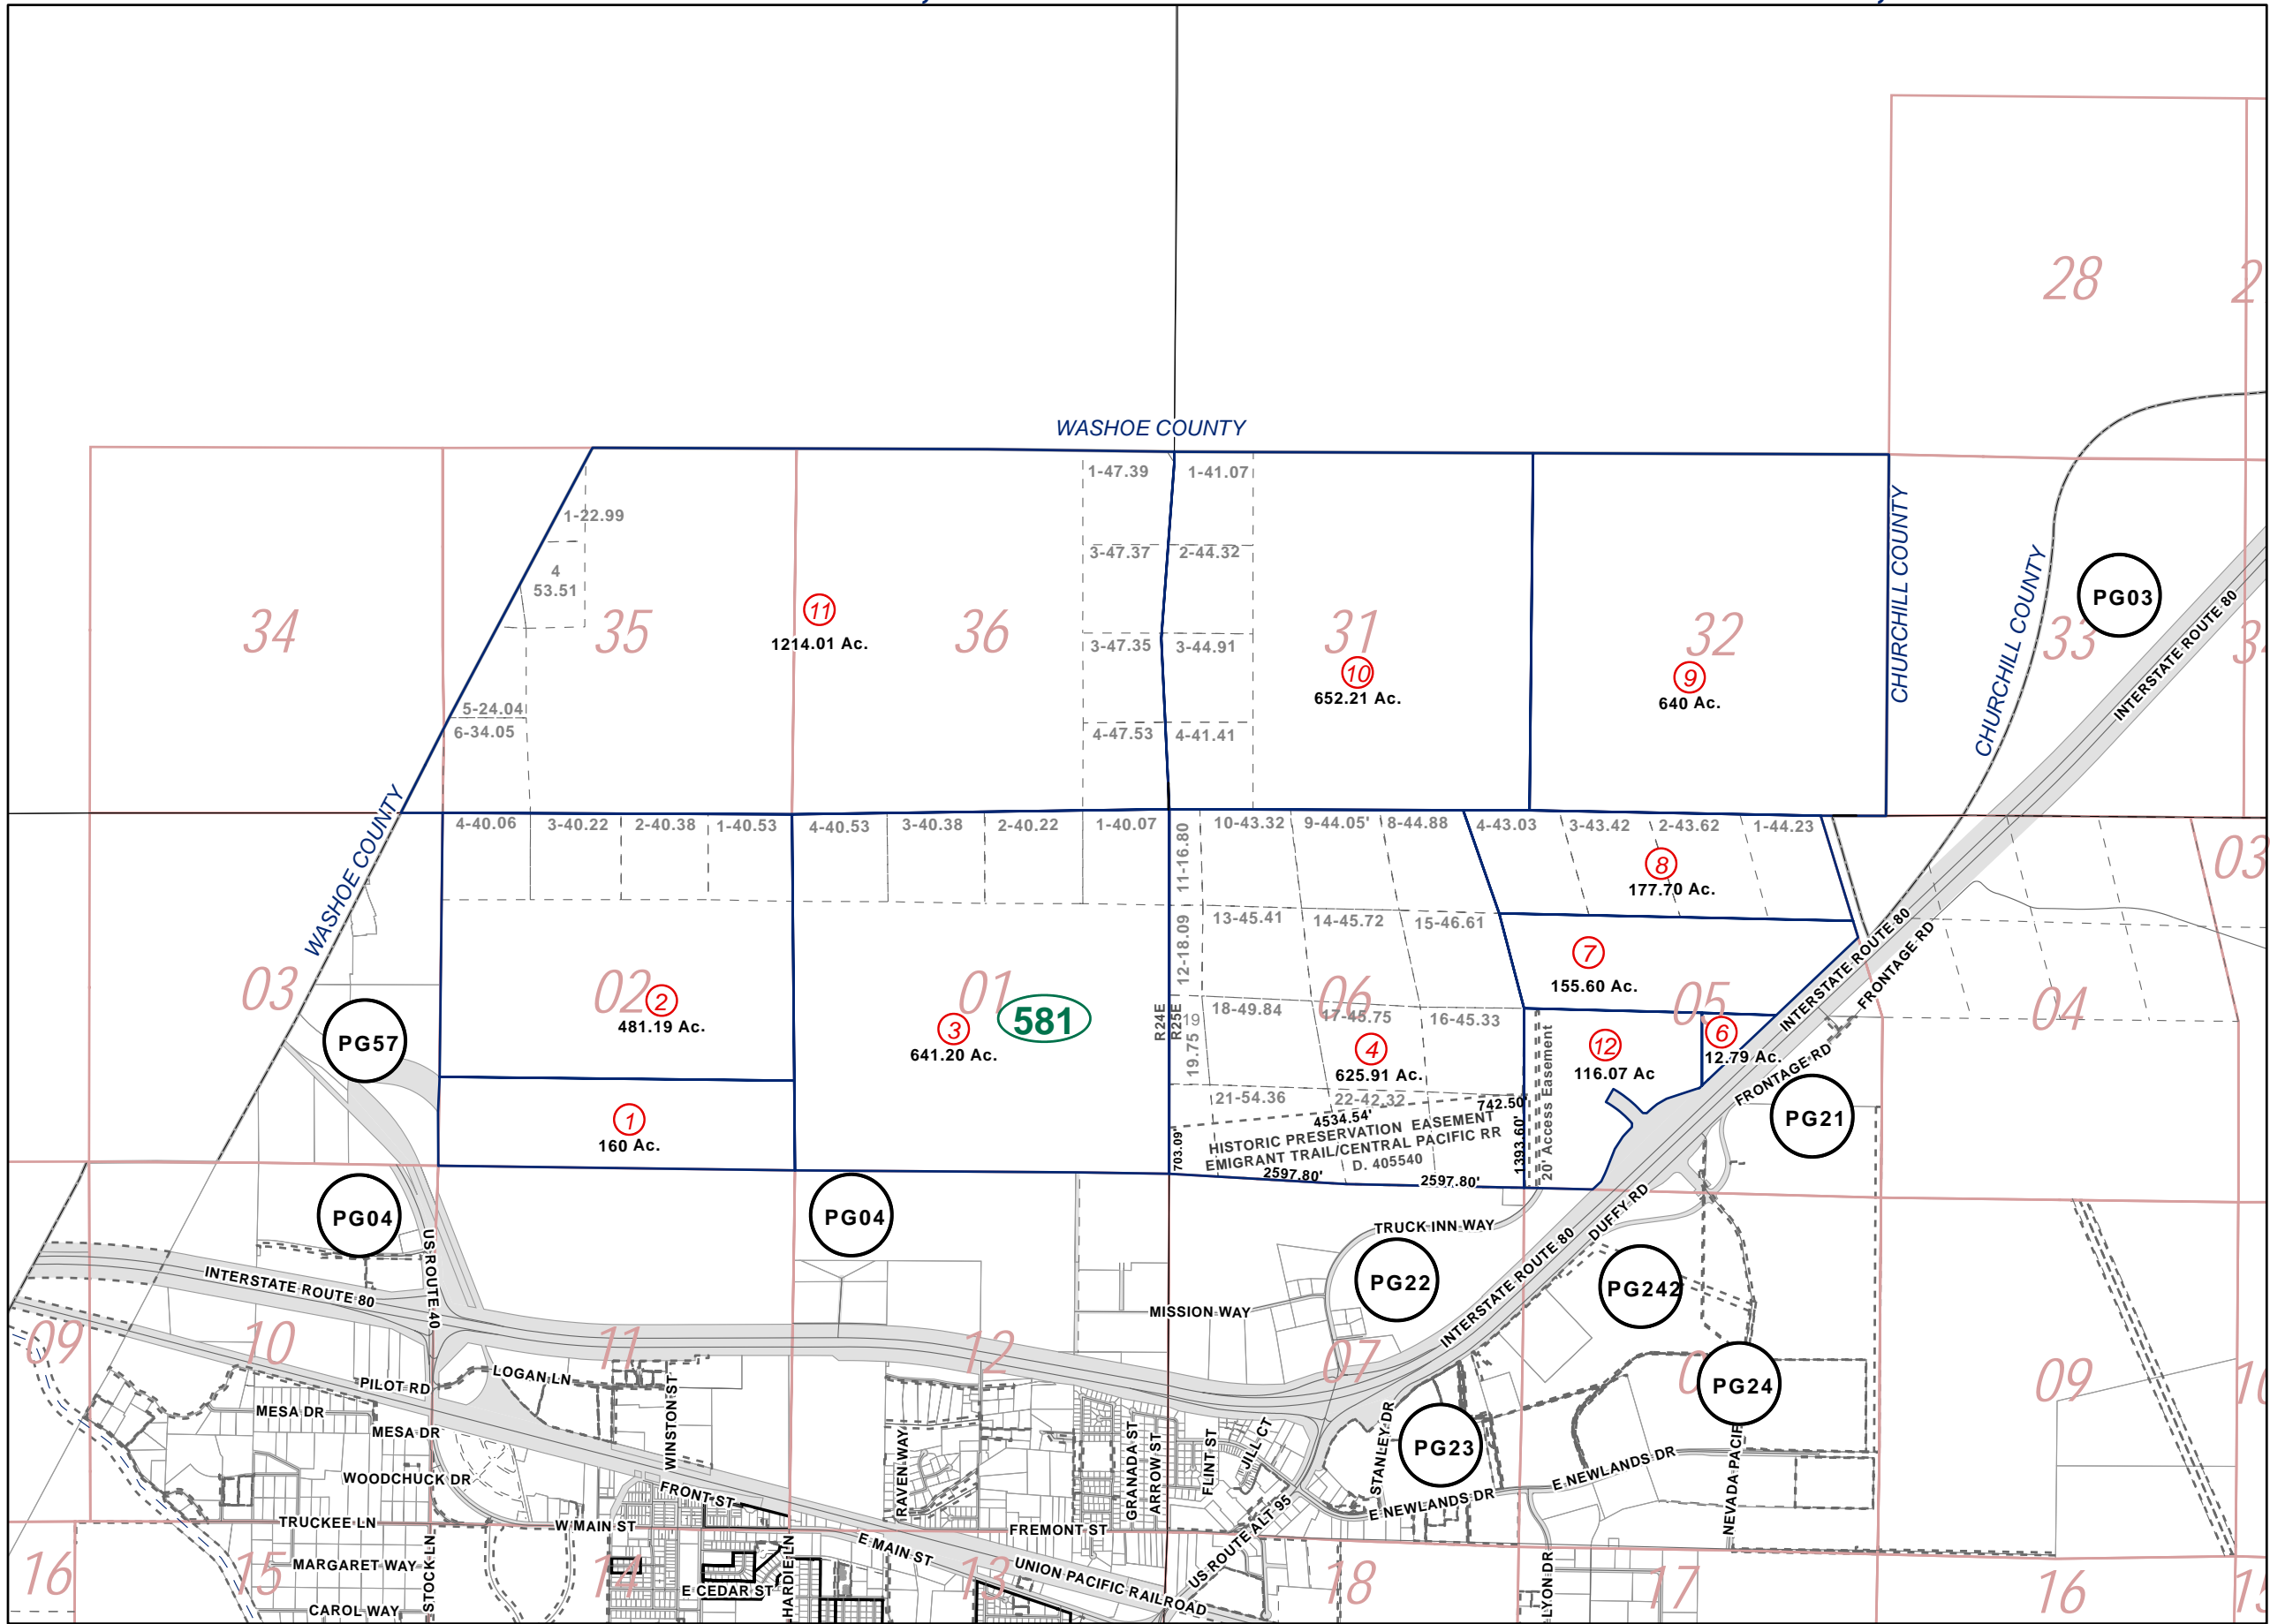

NOTE: This is for assessment use only and does not represent a survey. No liability is assumed as to the accuracy of the data delineated herein. Use of this plat for other than assessment purposes is forbidden unless approved by the Lyon County Assessor's Office.

ANNEXED FROM WASHOE COUNTY October 1, 2005